



縦断面・横断面図 S=1:1,000


1-1縦断面図

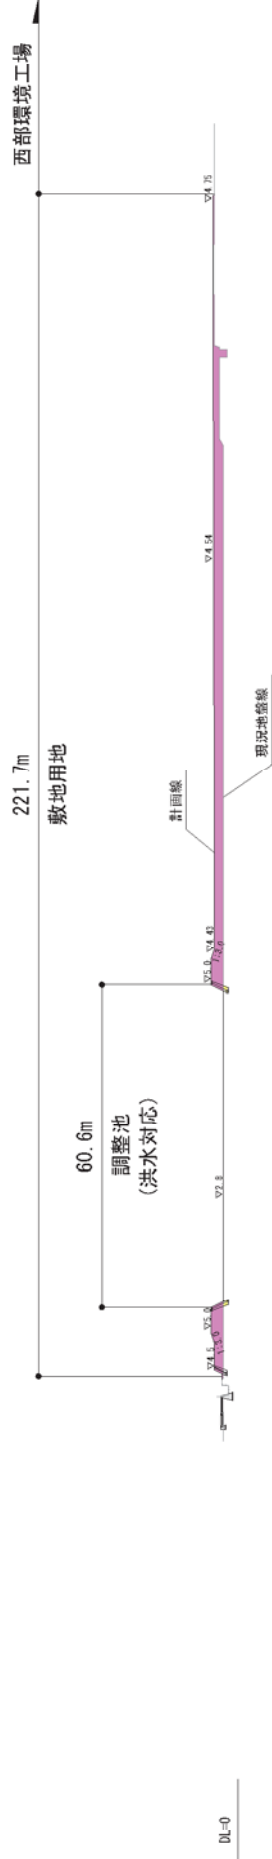

2-2縦断面図

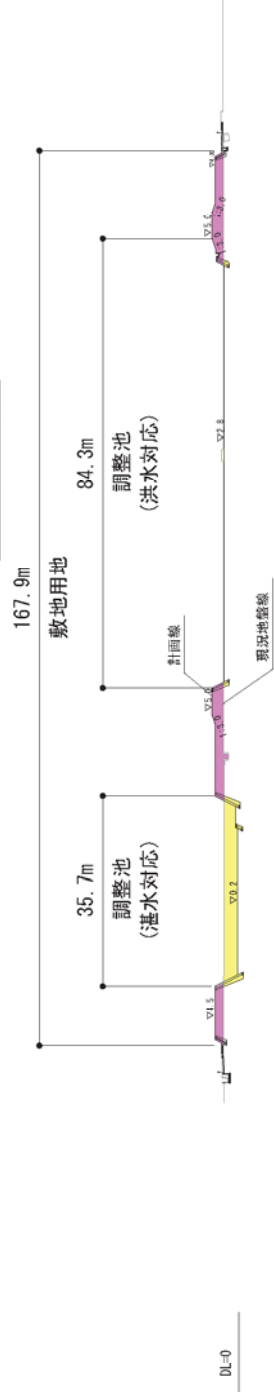

3-3横断面図

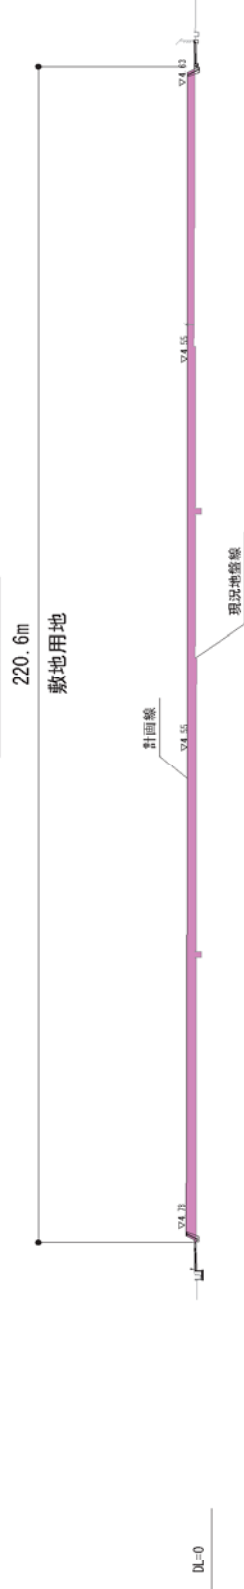

切土	盛土
----	----