



縦断面図・横断面図 S=1:1,000


1-1縦断面図

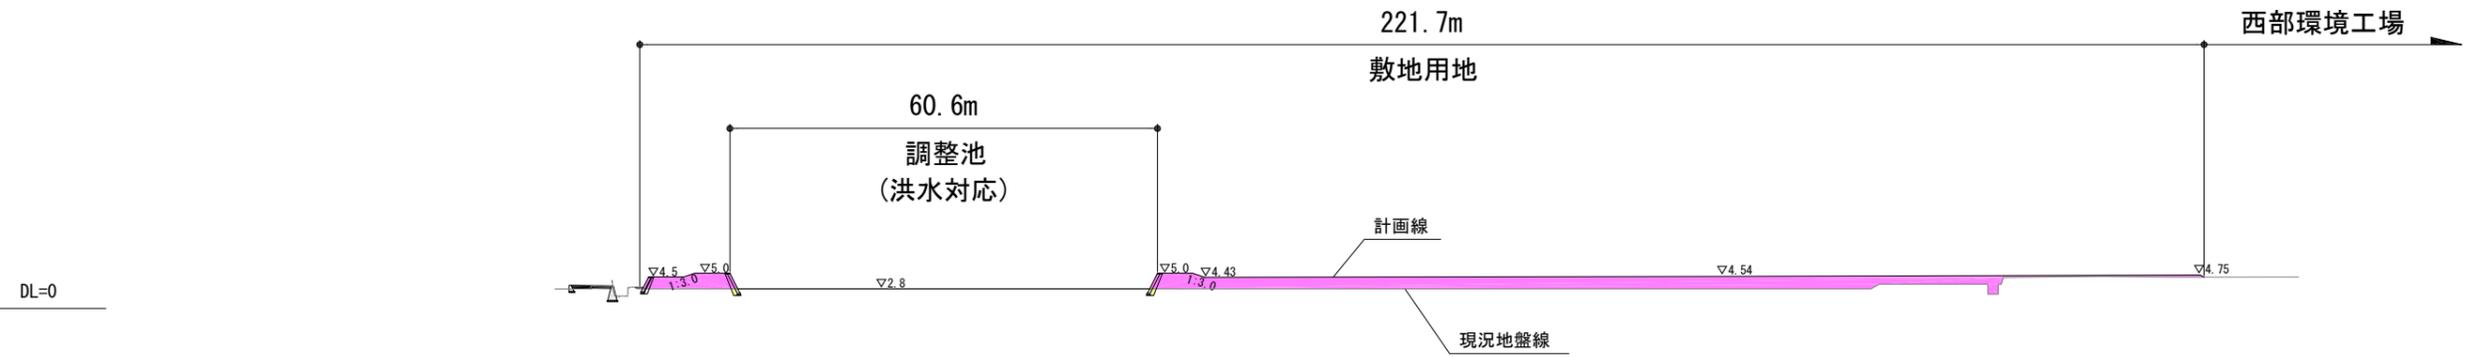

2-2縦断面図

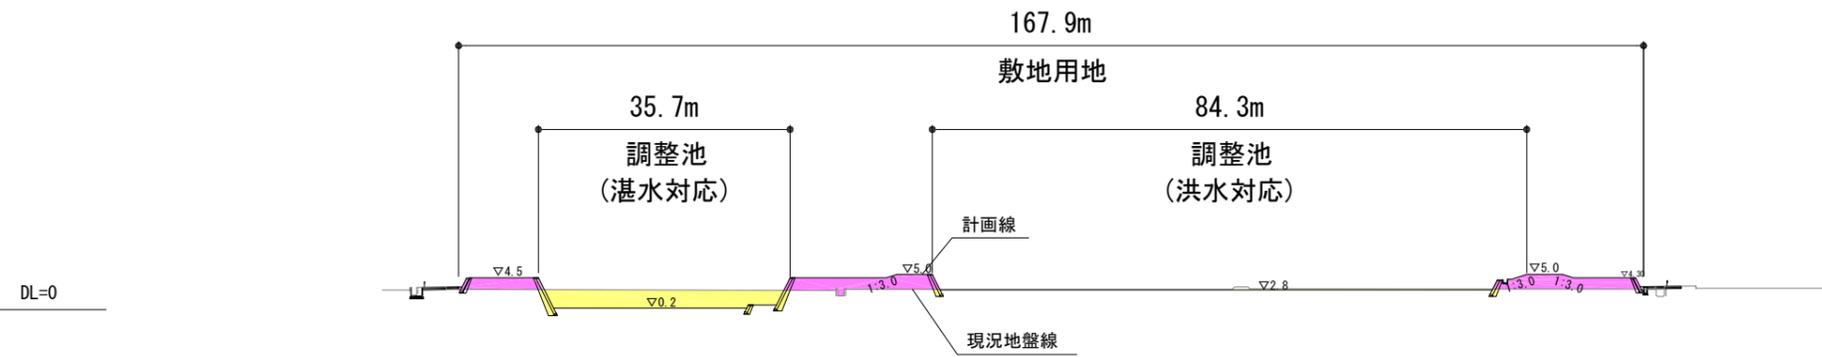

3-3横断面図

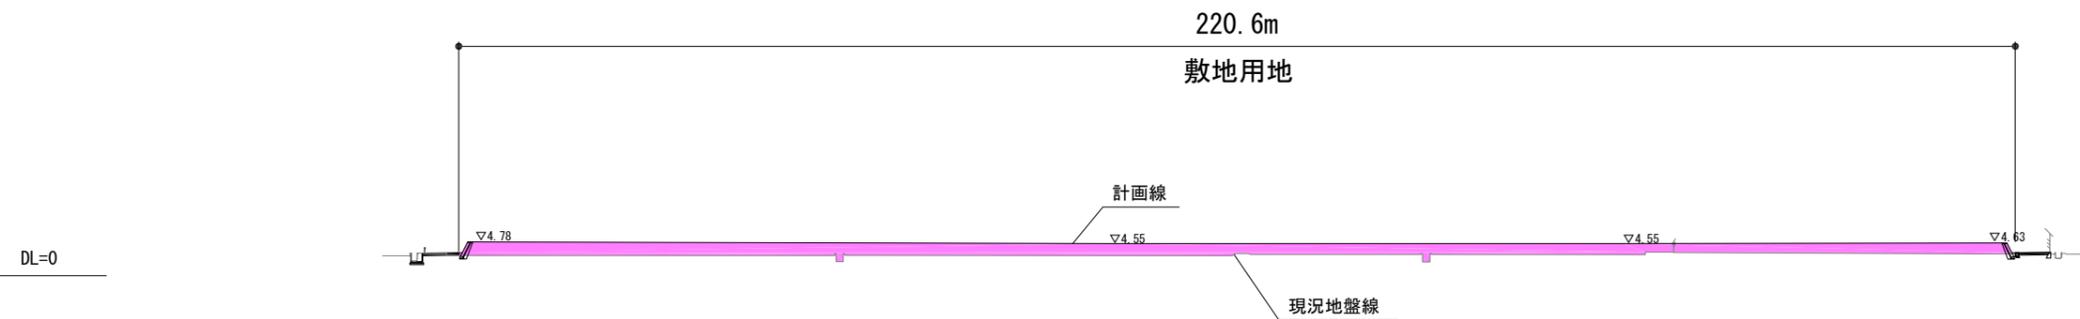

	切土
	盛土