




【校舎棟第3棟】

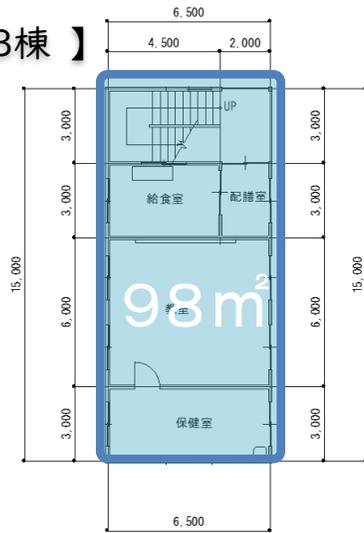

【管理棟】

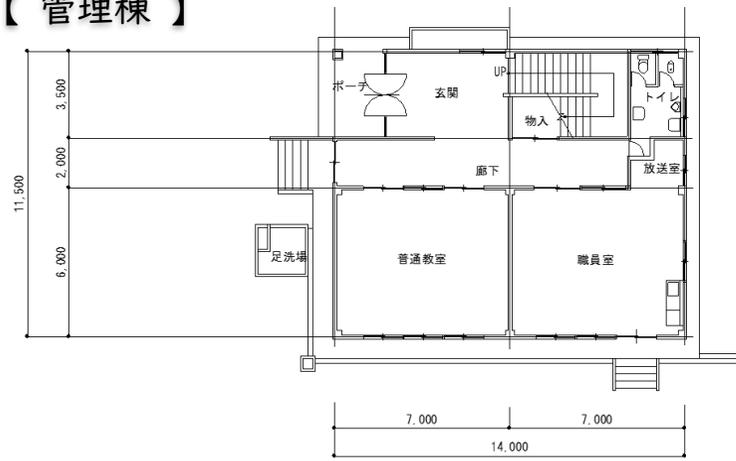


【校舎棟第8棟】

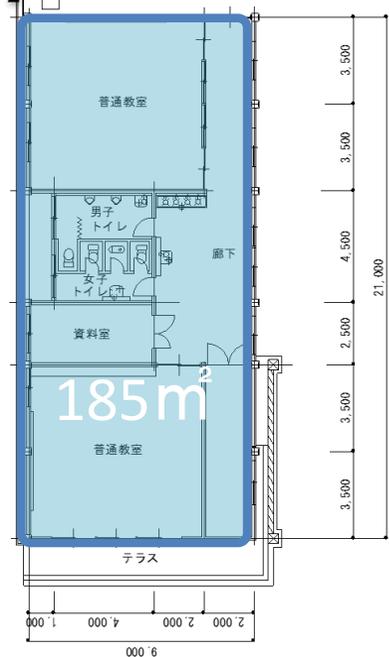

【 校舎棟第3棟 】




【 管理棟 】

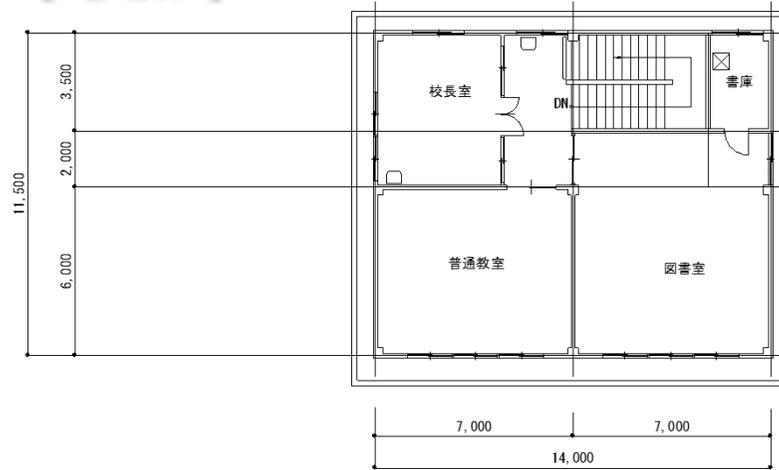


# 【旧松尾西小学校図面】

別紙(3/5)

## 【1階平面図】


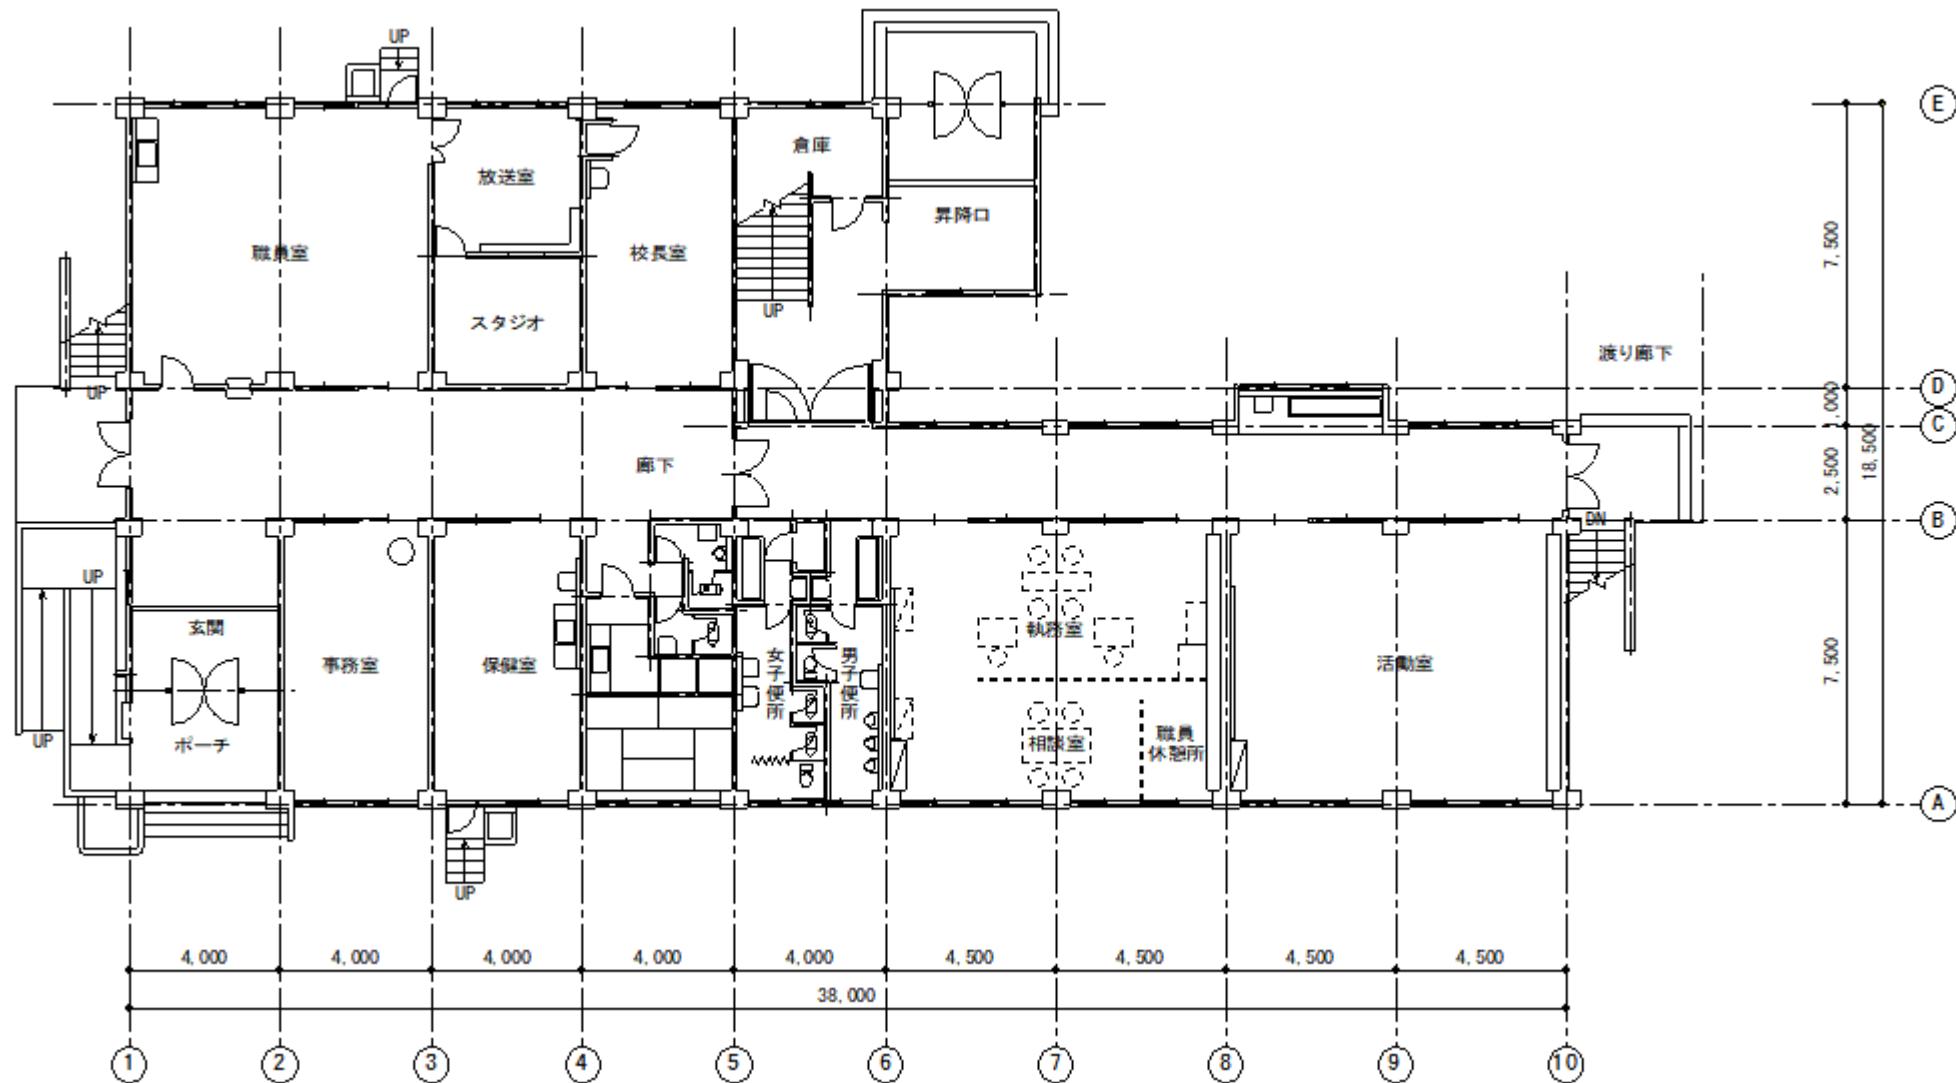


【 2階平面図 】

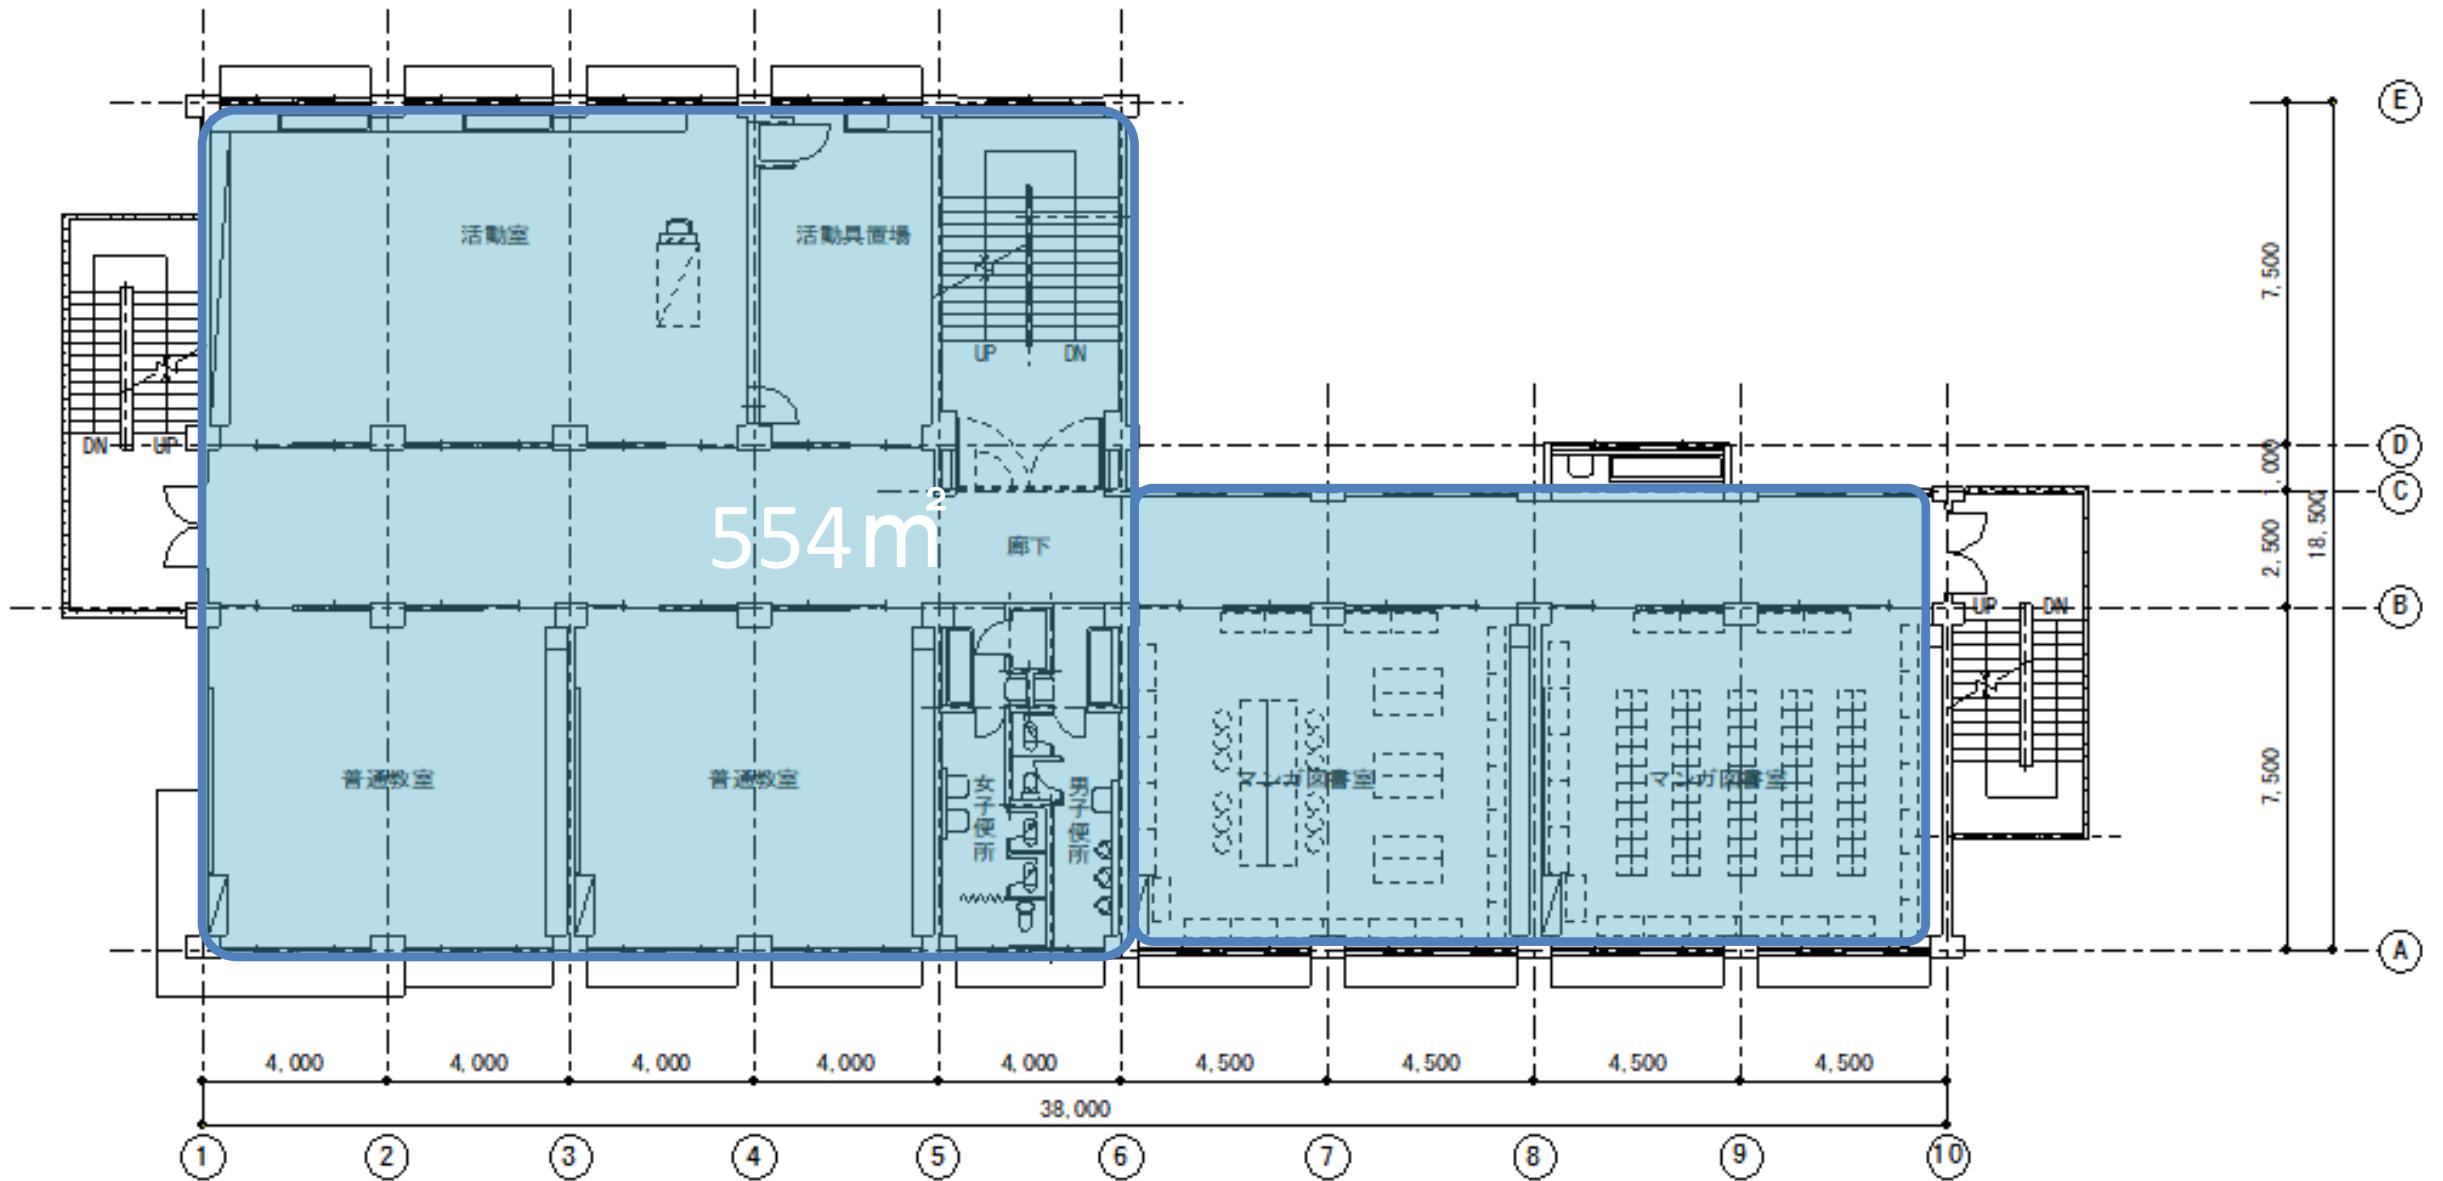

【3階平面図】

【給食室】

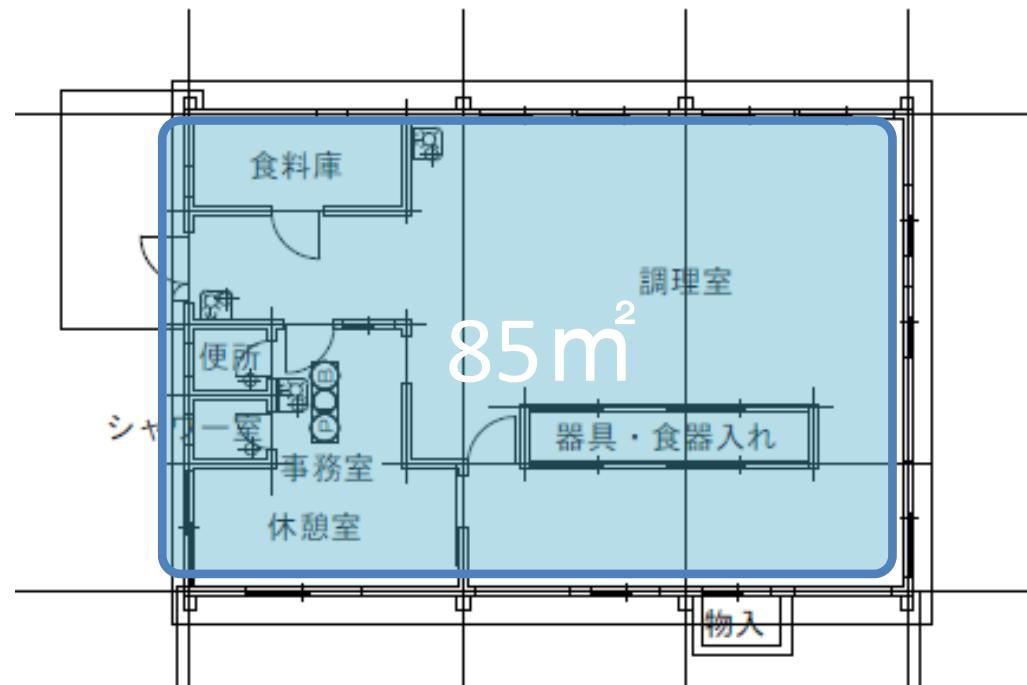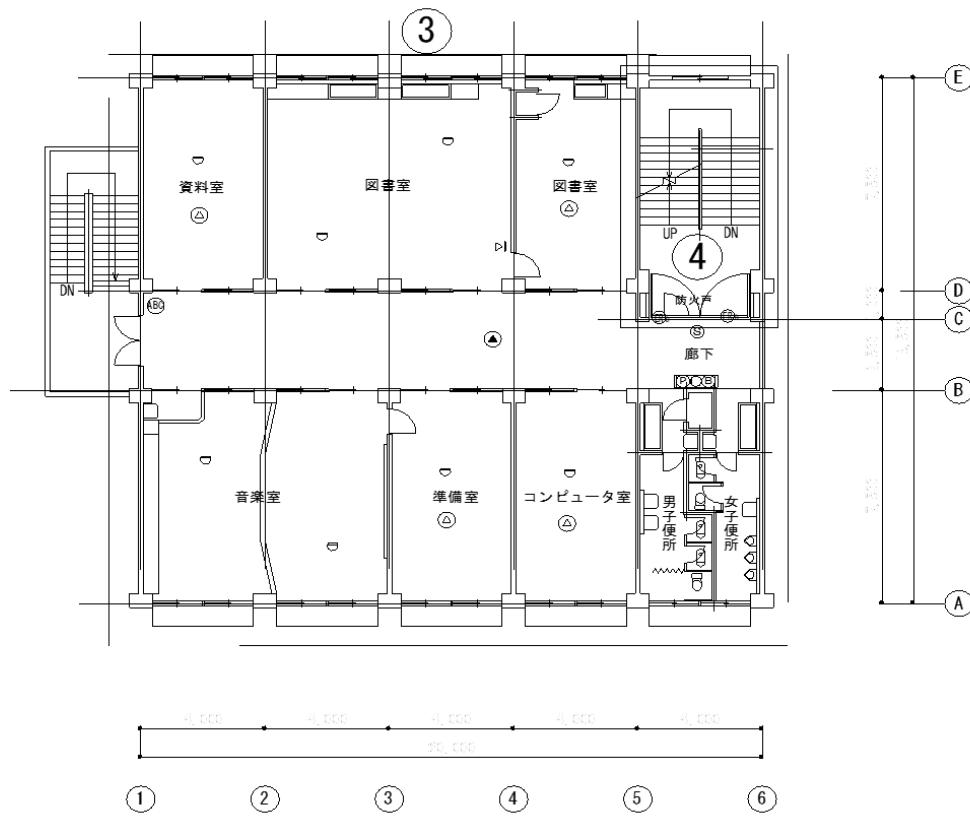

【3階平面図 1/200】