


新旧対照図(その1) S=1:2500

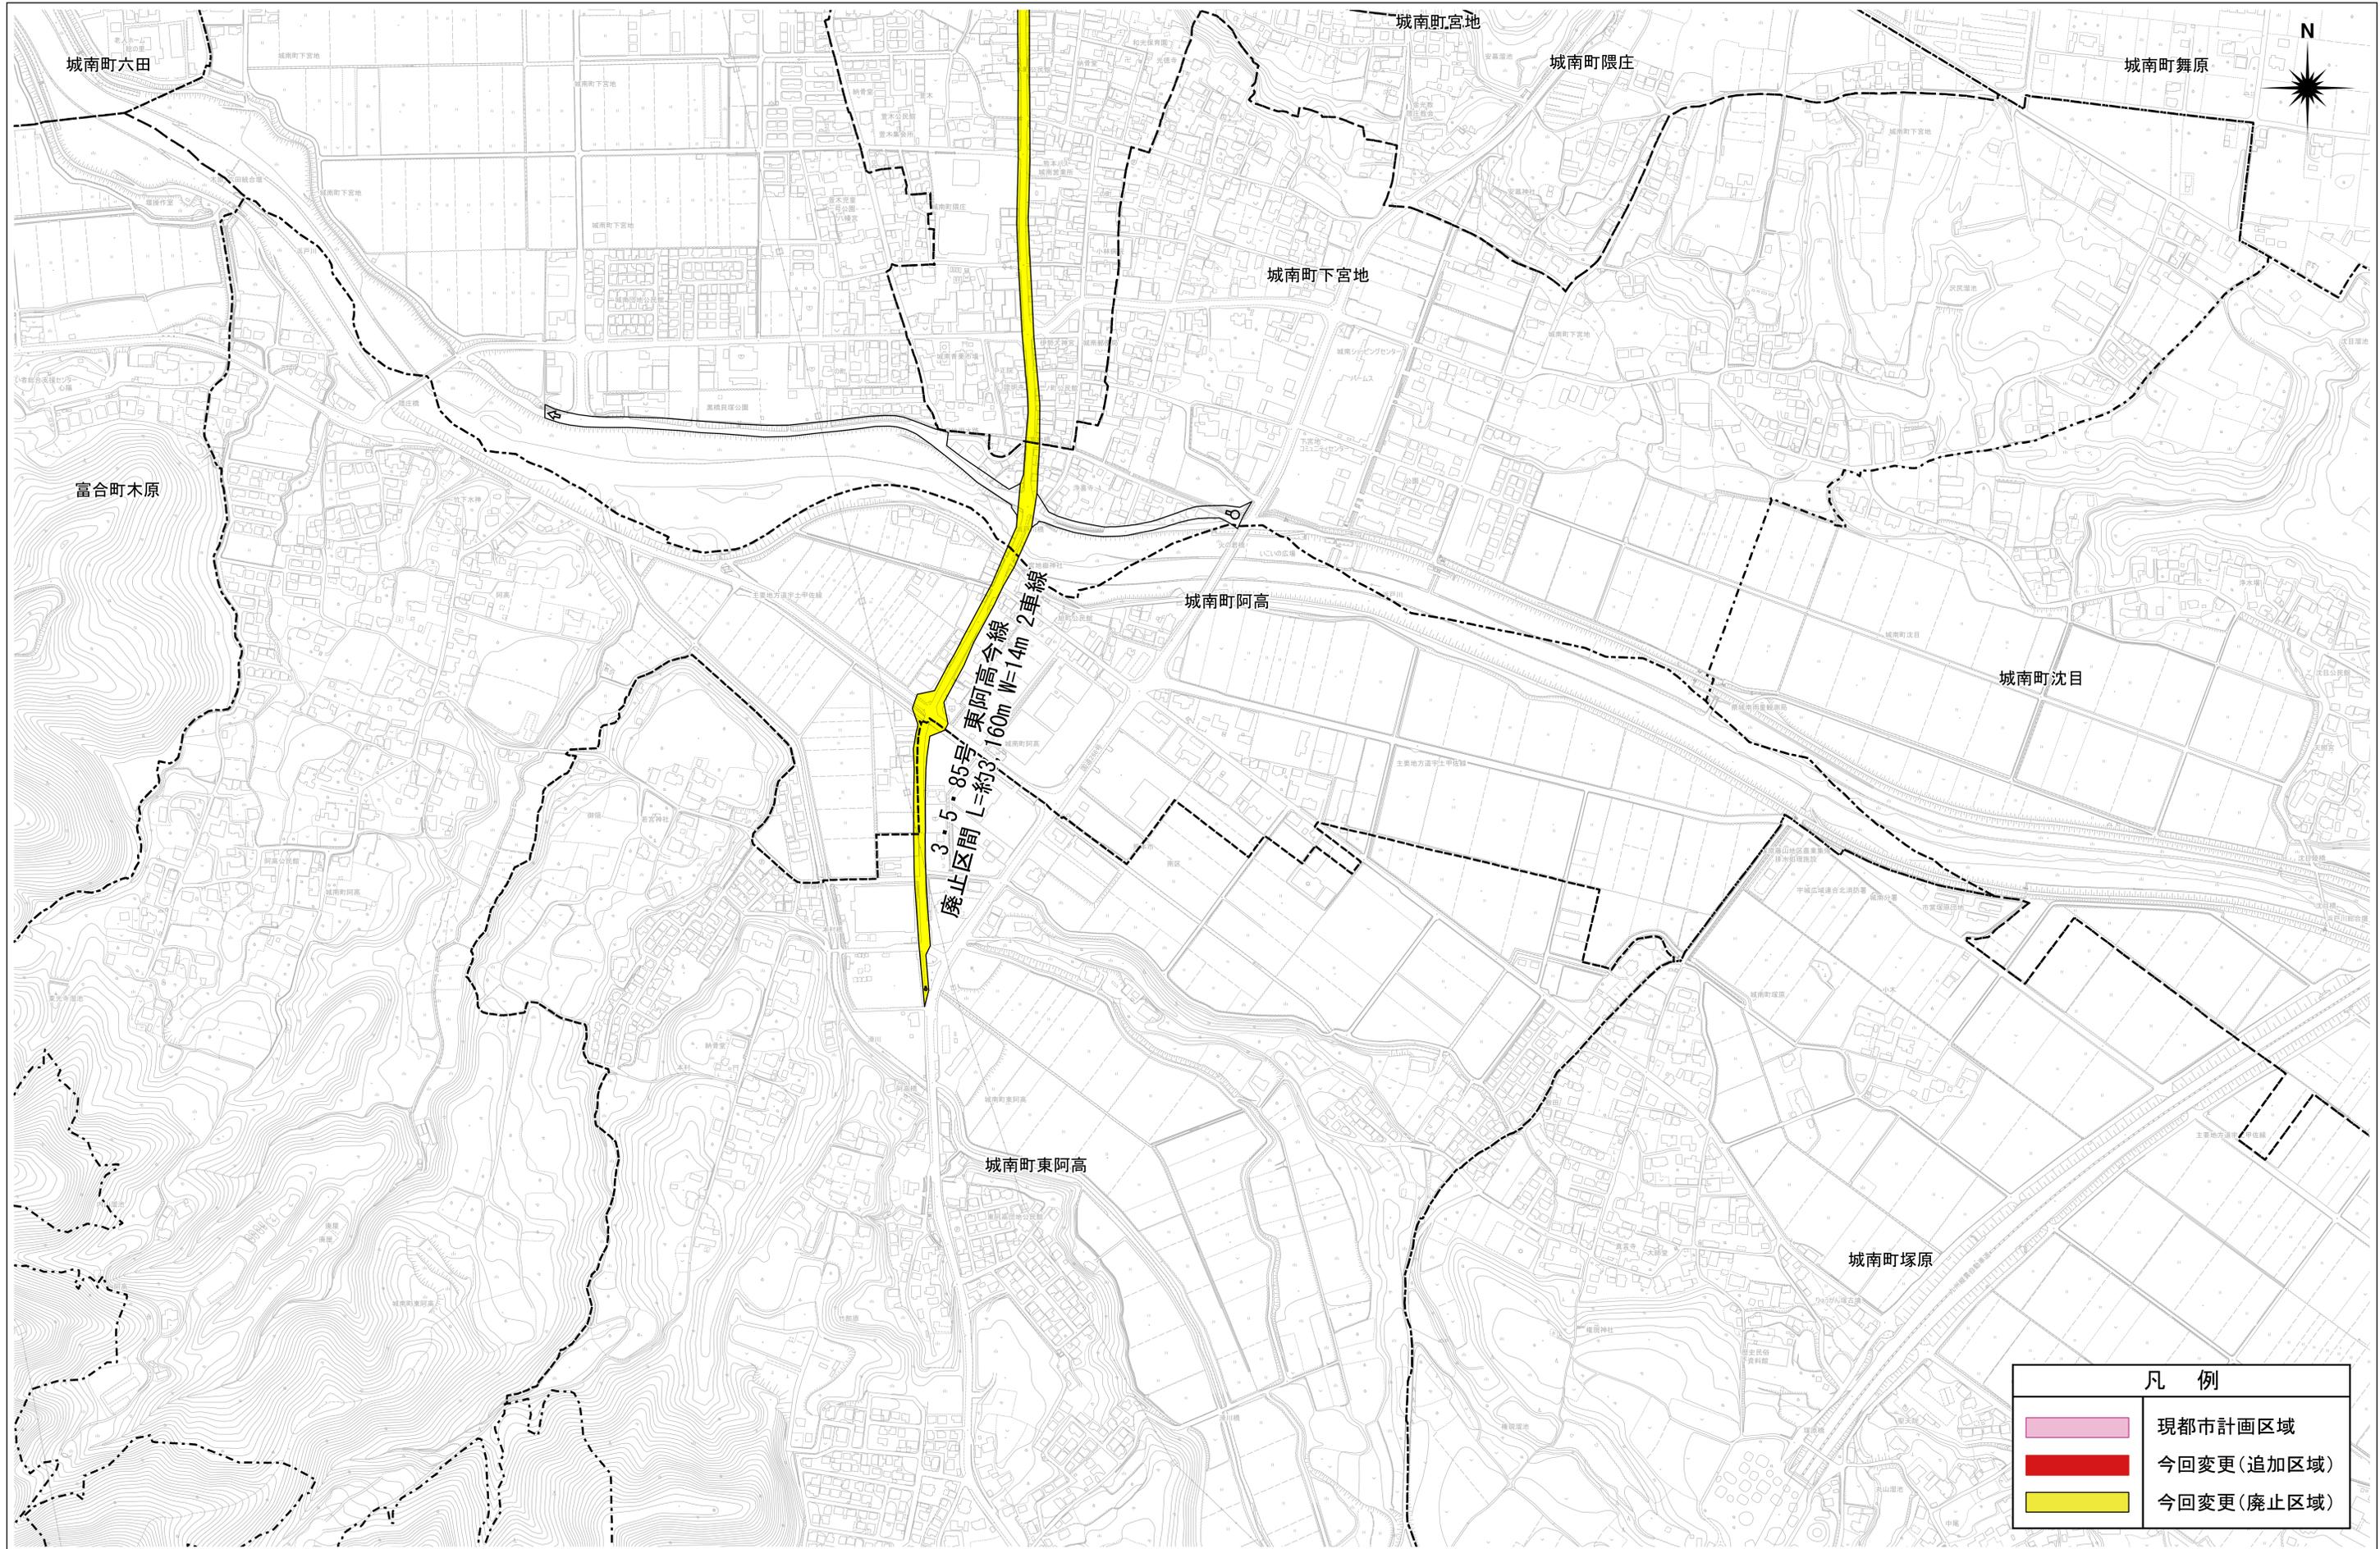

廃止区画 L=約3.160m W=14m 2車線
 3・5・85号 東阿高今線

凡 例	
	現都市計画区域
	今回変更(追加区域)
	今回変更(廃止区域)

新旧対照図(その2) S=1:2500



0 50 100 200 300 400 500 m
1:2,500

凡 例	
	現都市計画区域
	今回変更(追加区域)
	今回変更(廃止区域)

