



道路・水路等撤去平面図

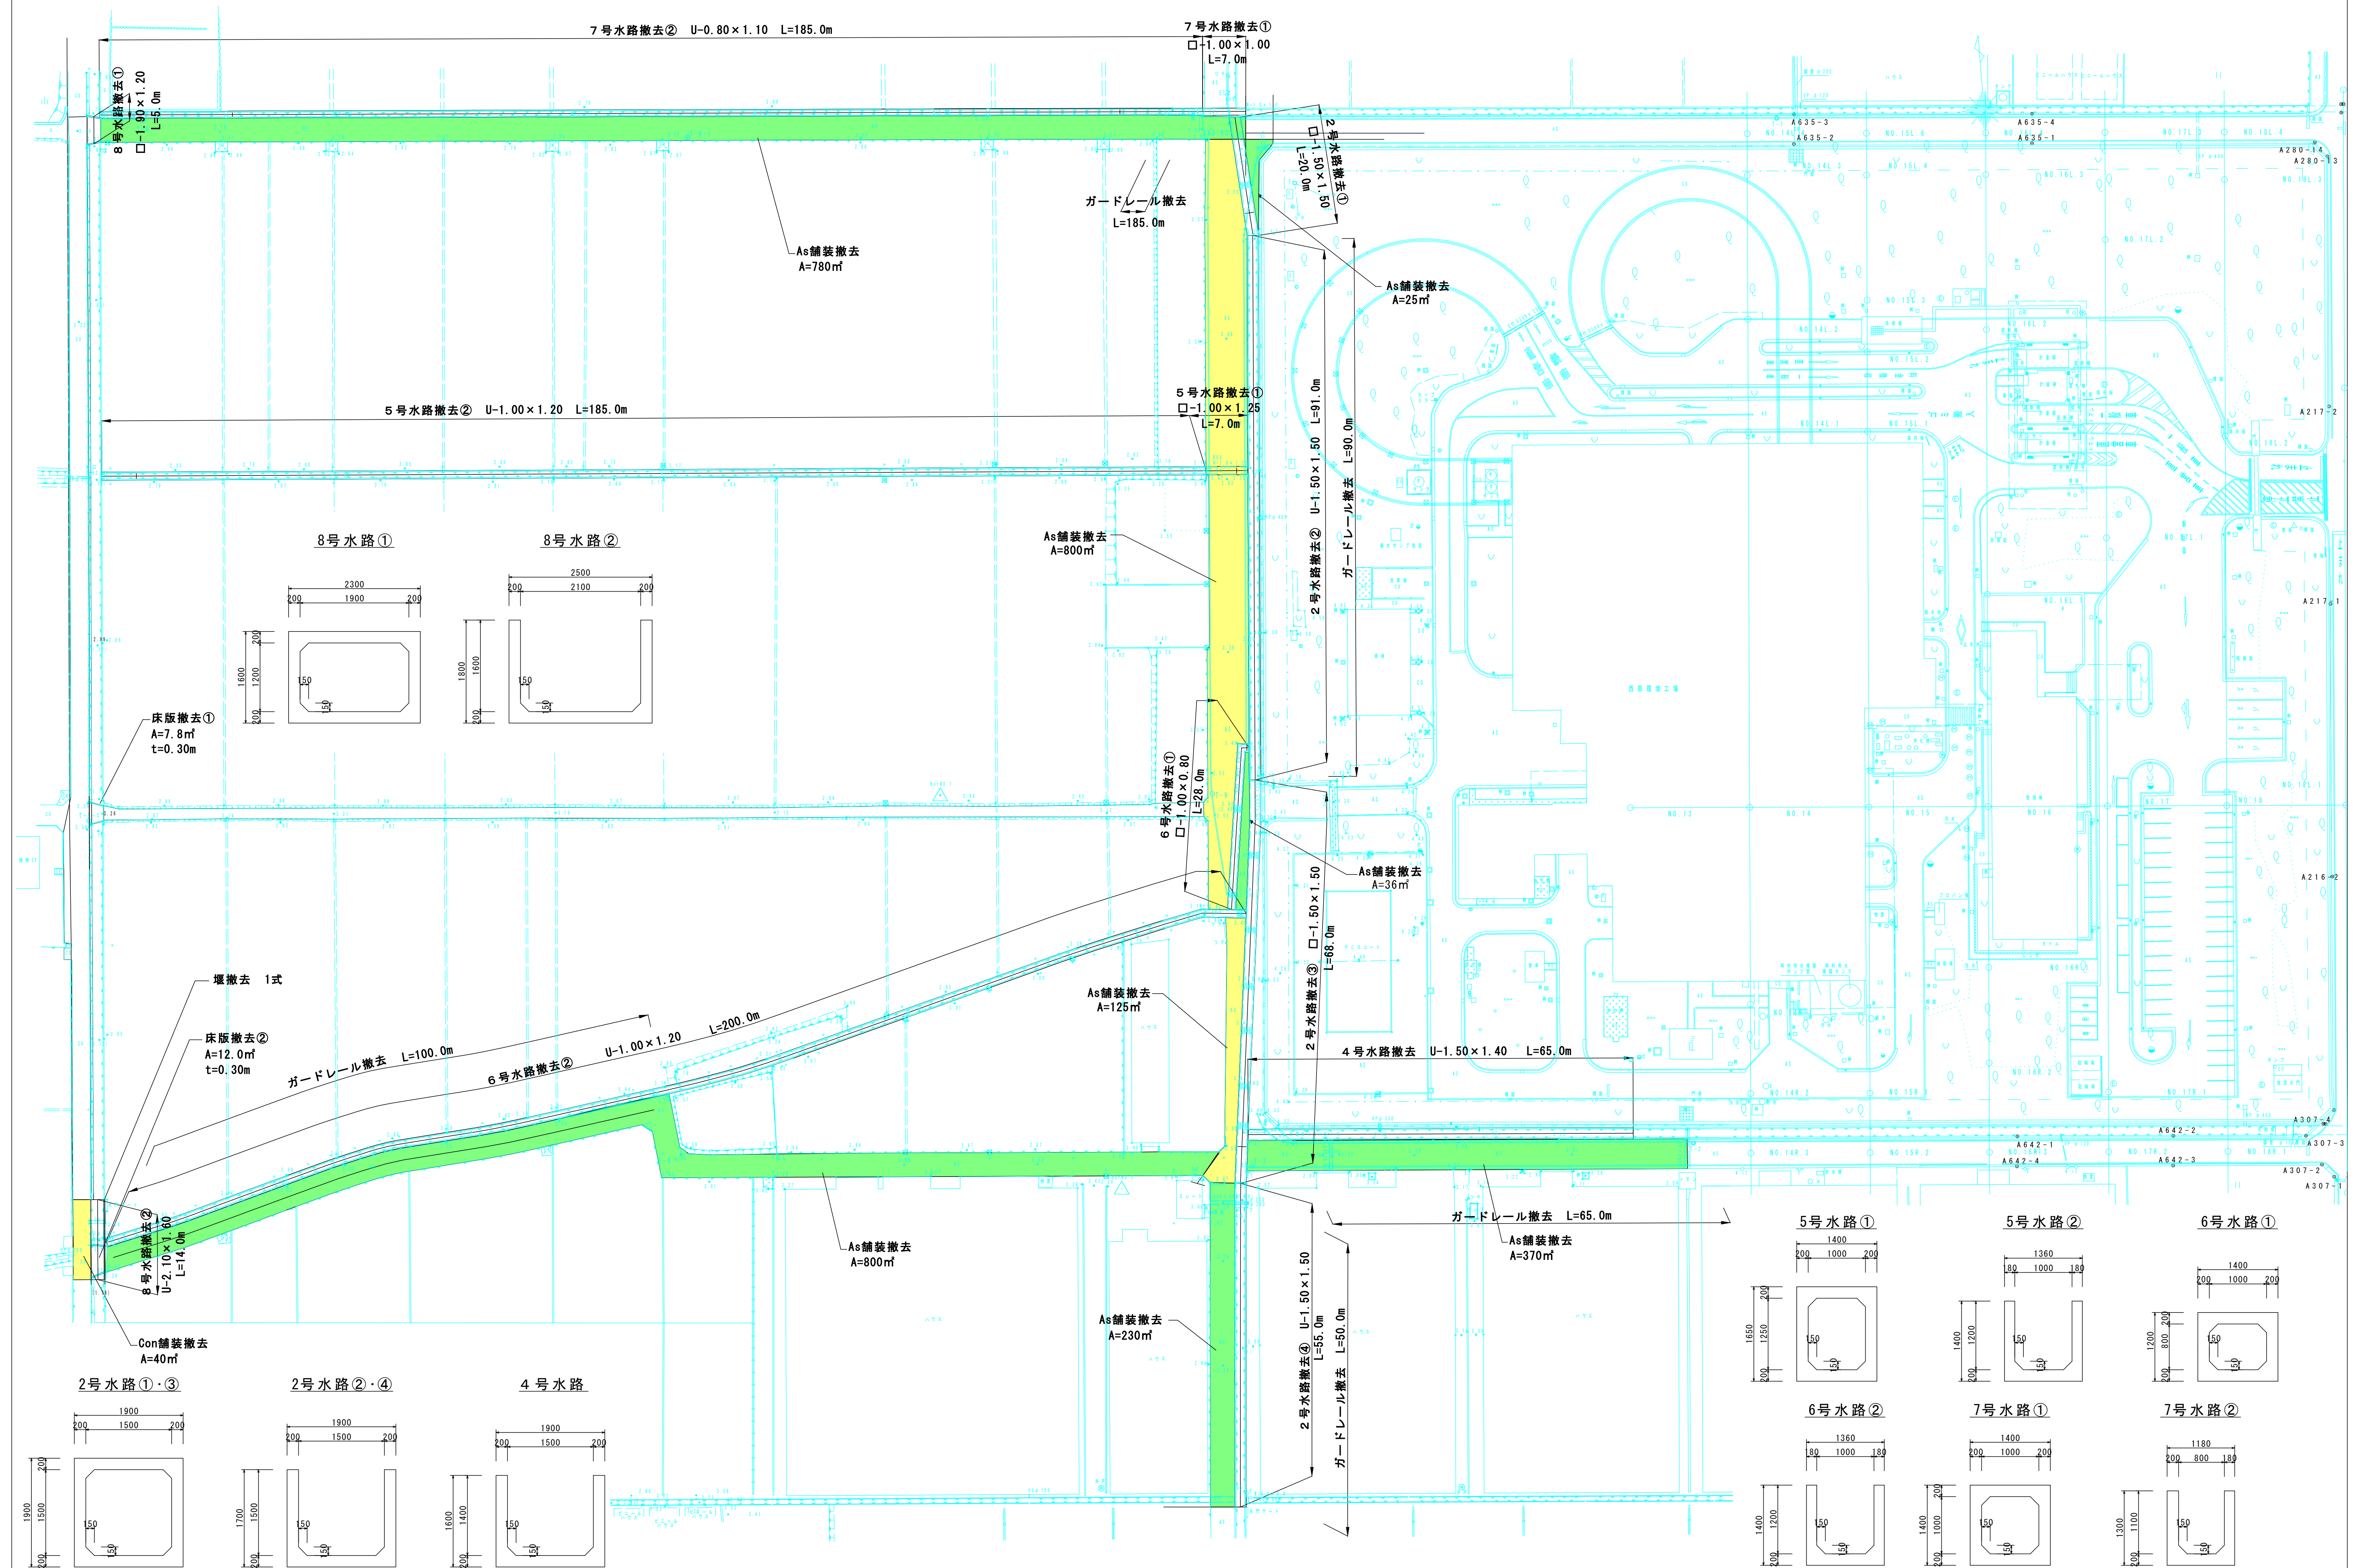


縮小図

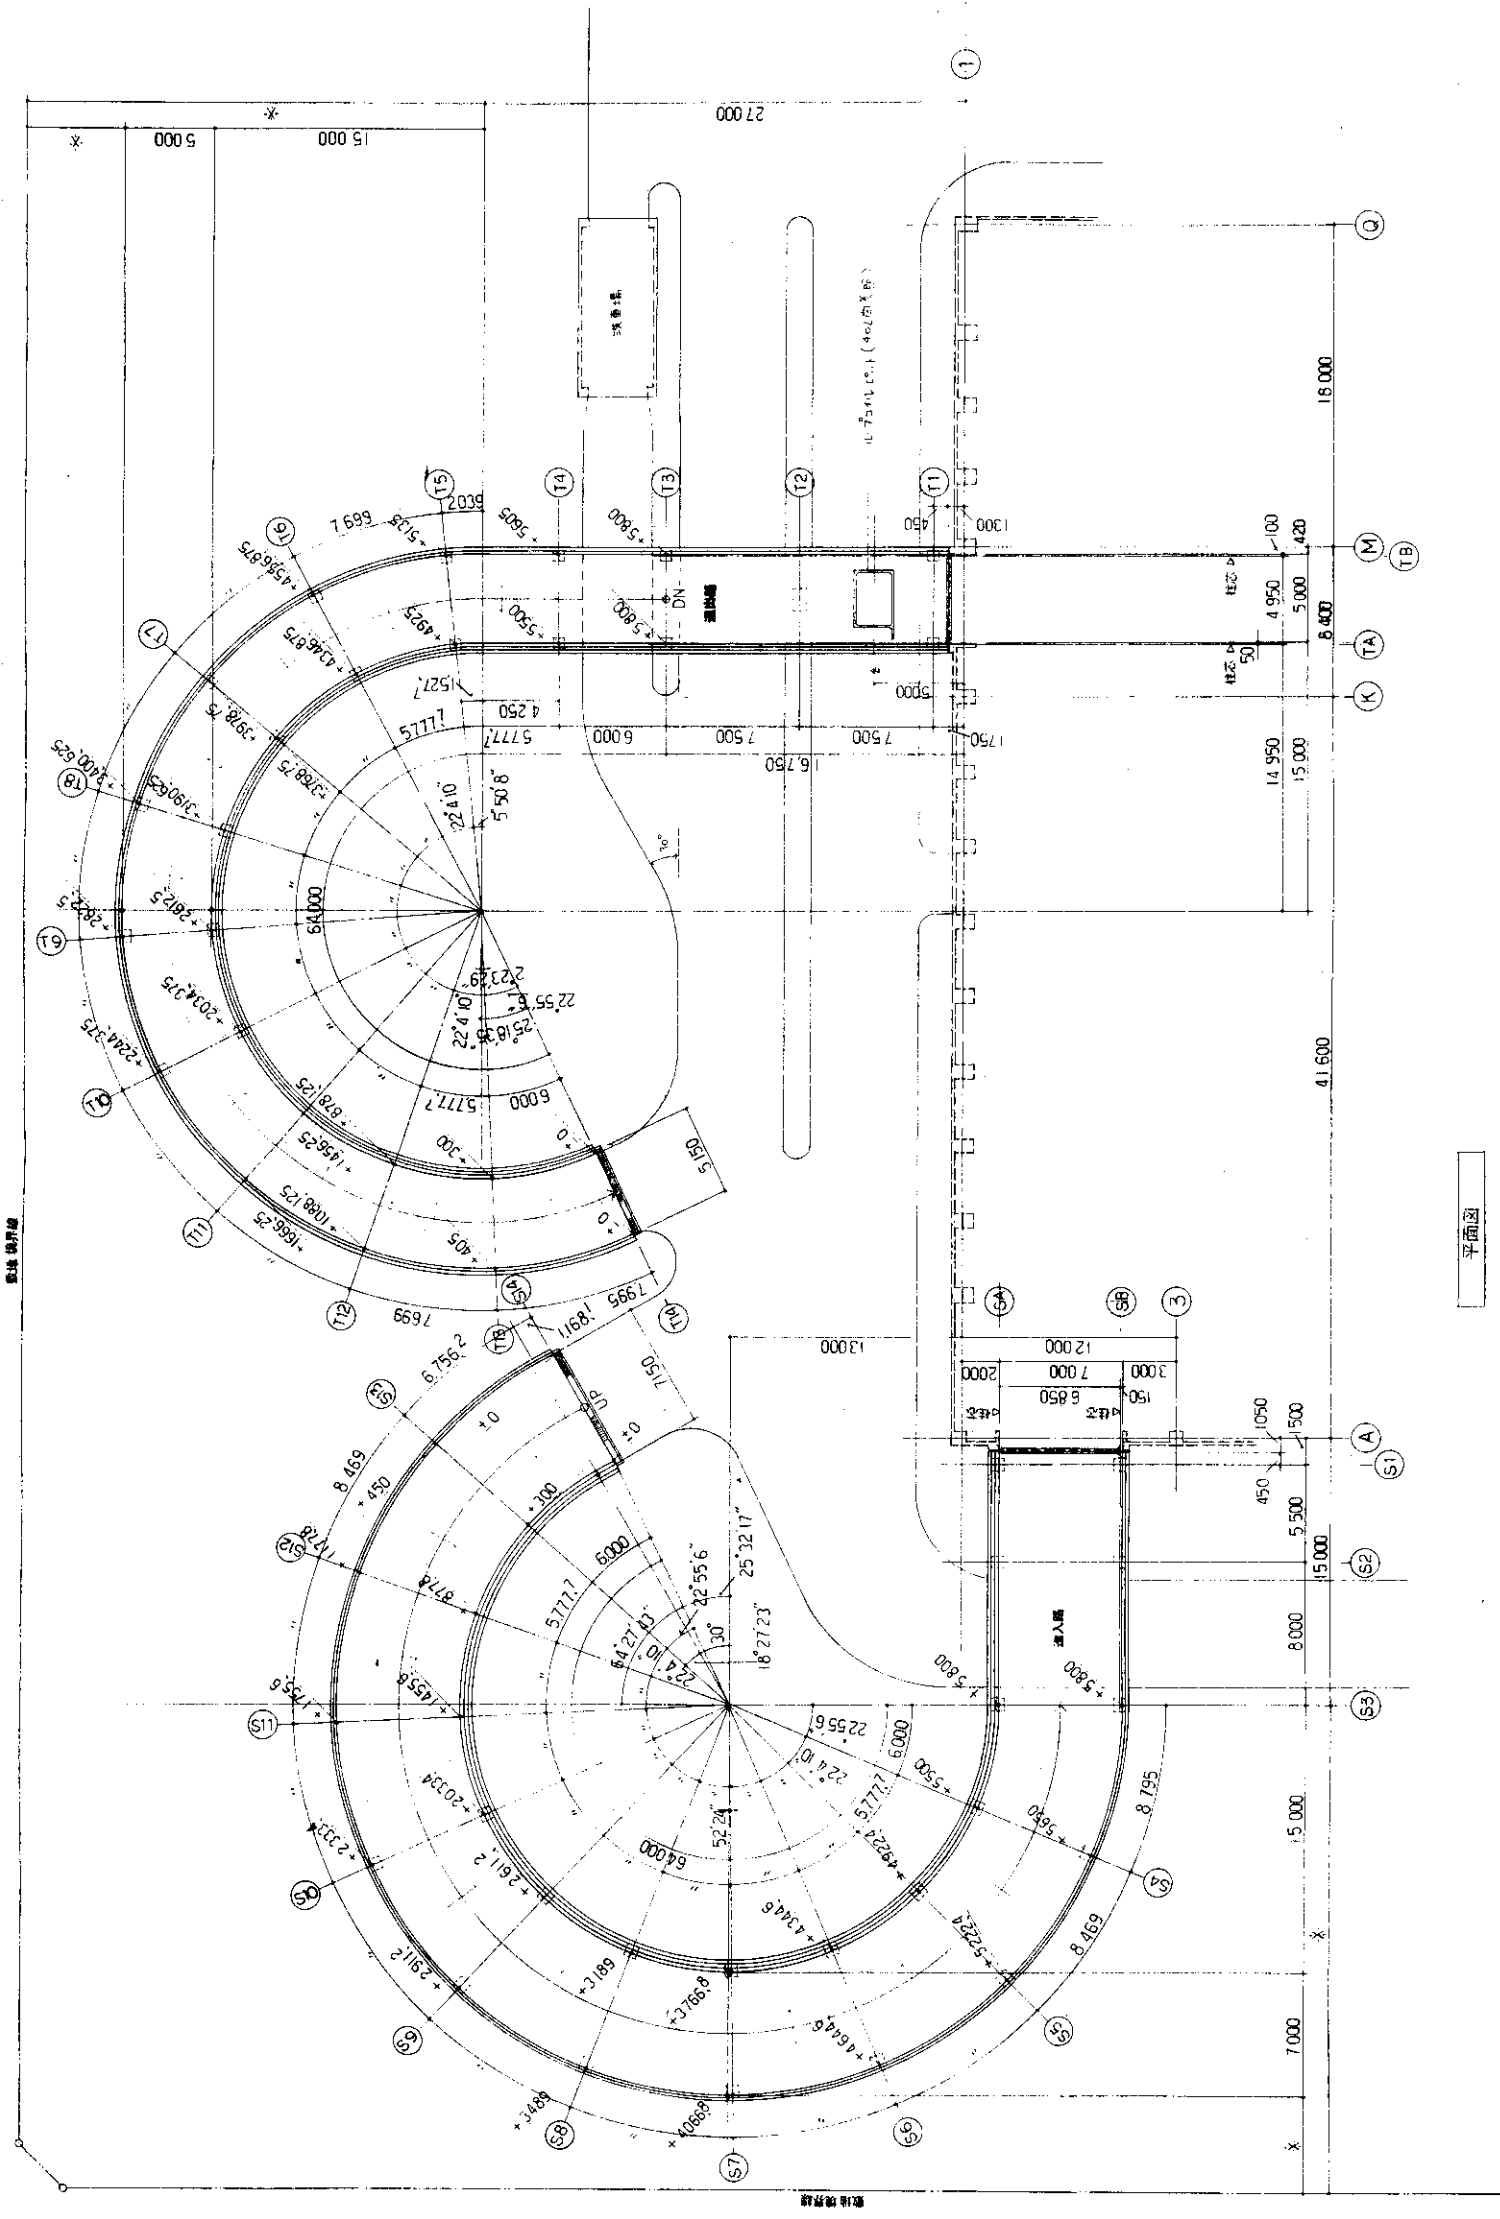

平面图



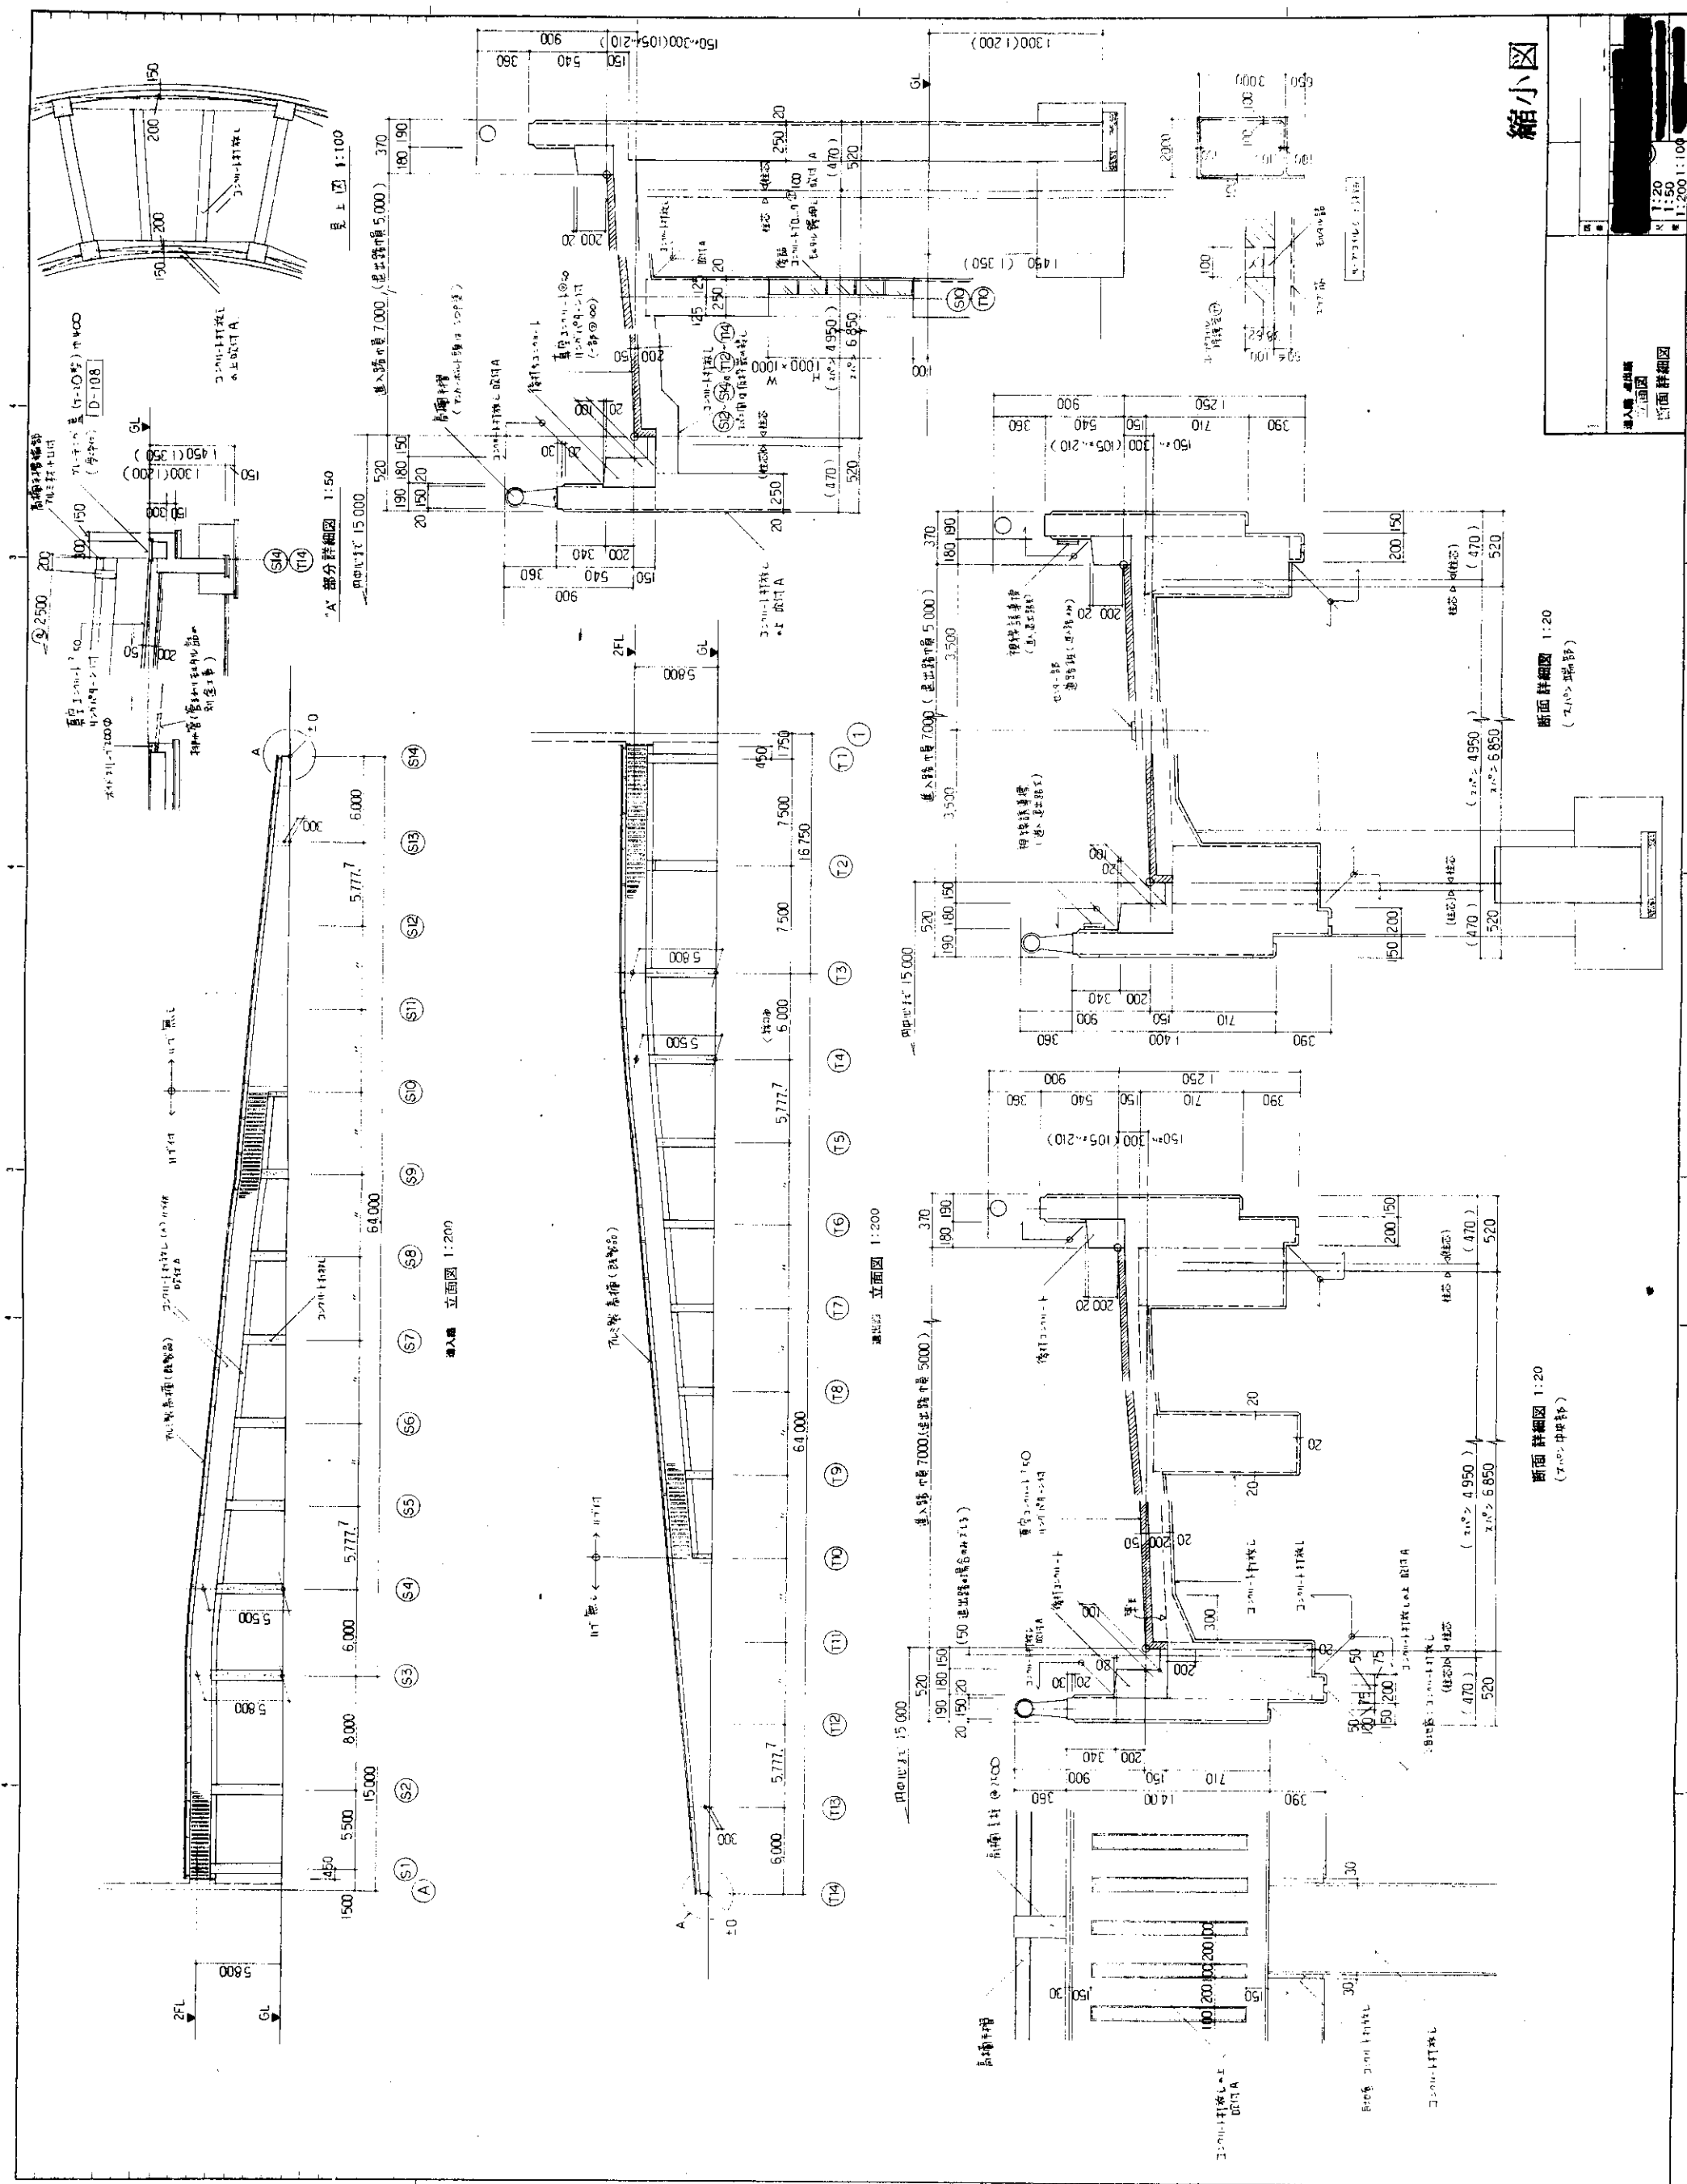


圖小縮

断面詳細図 1:20
(2ハシ工部局)

断面詳細図 1:20
(7.11.0. 中央部)



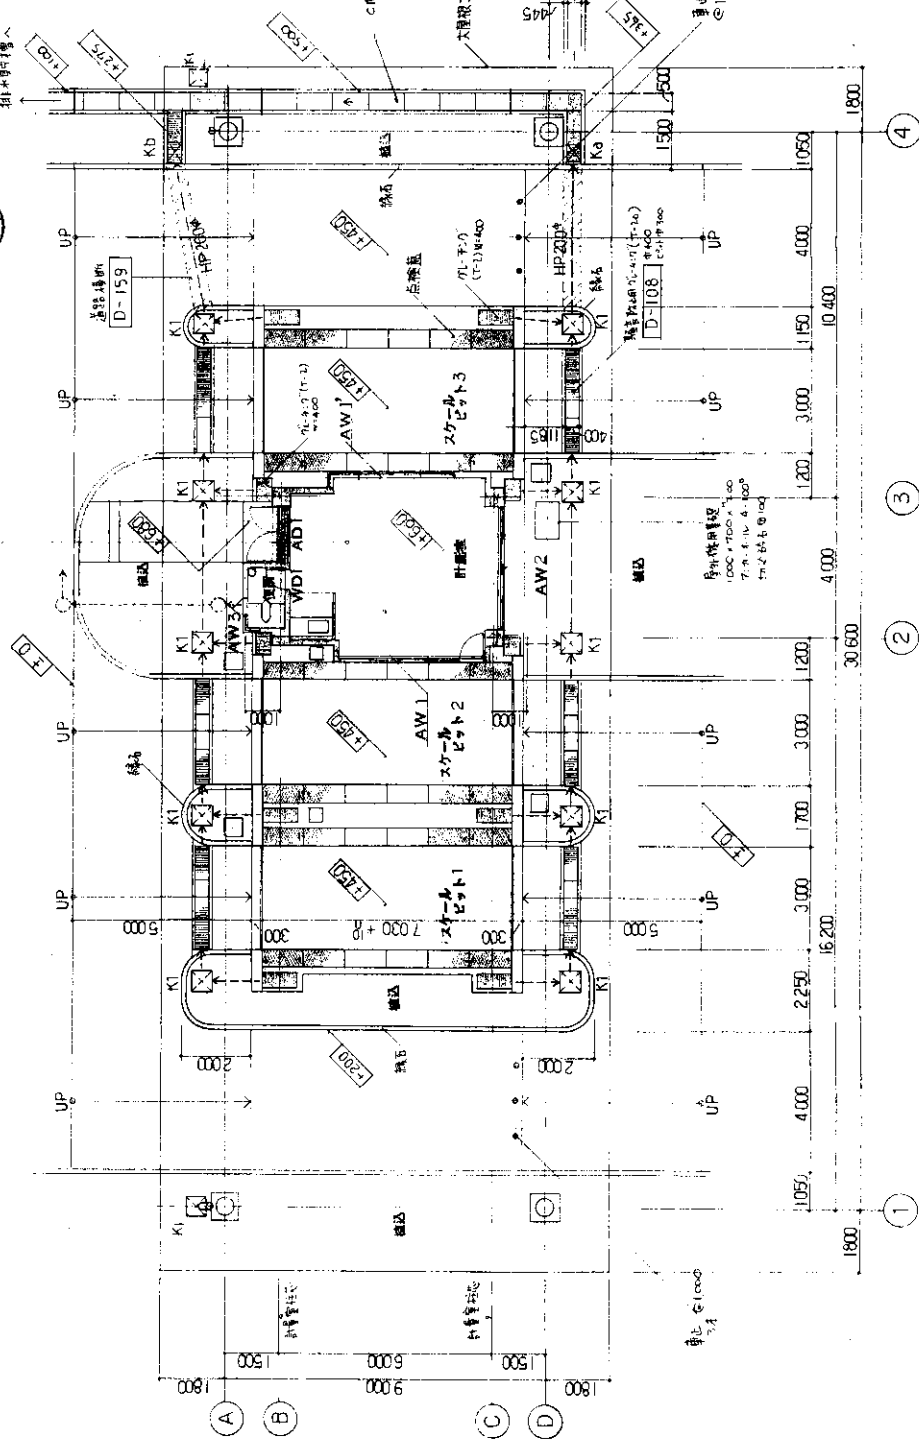


平面図 1:100

縮小図



1. 図中 K1, K2, K3, K2008, K2


建築概要		

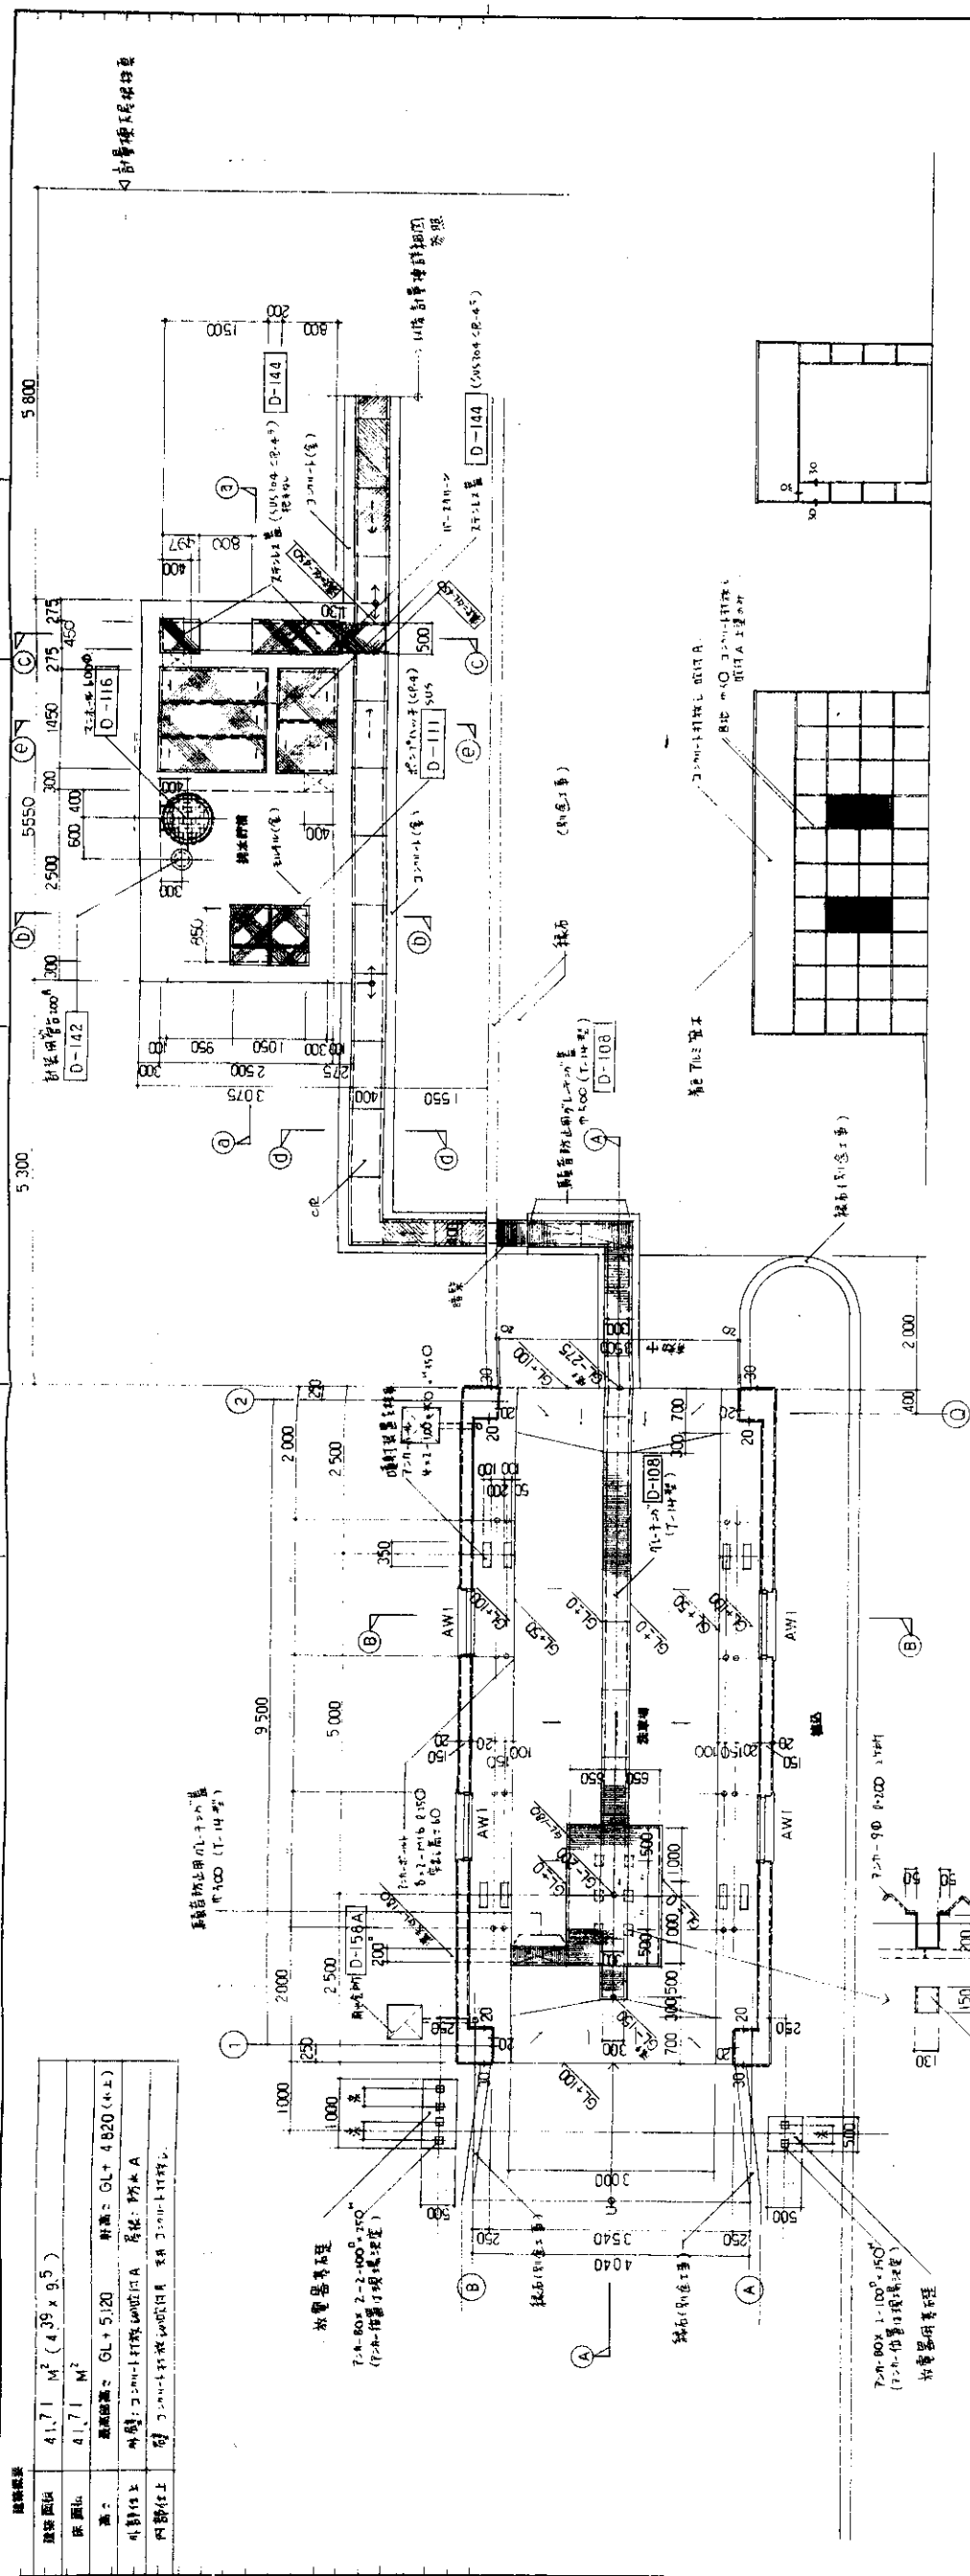

平面詳細図
1:50

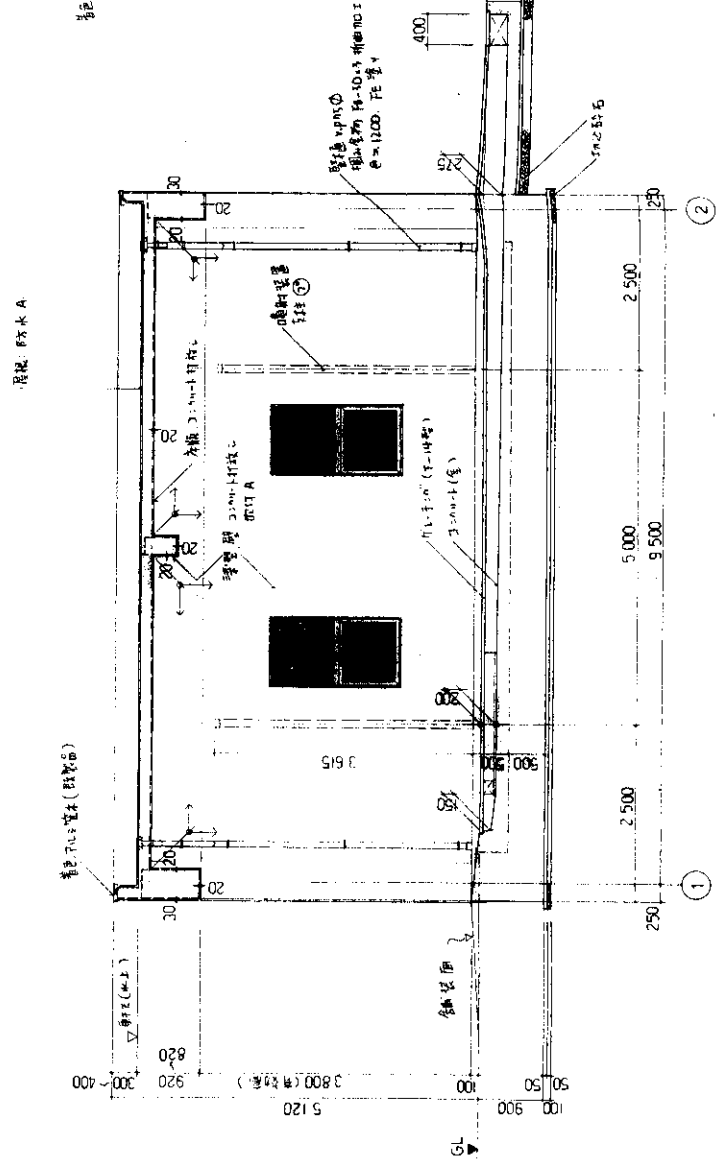

 断面詳細図

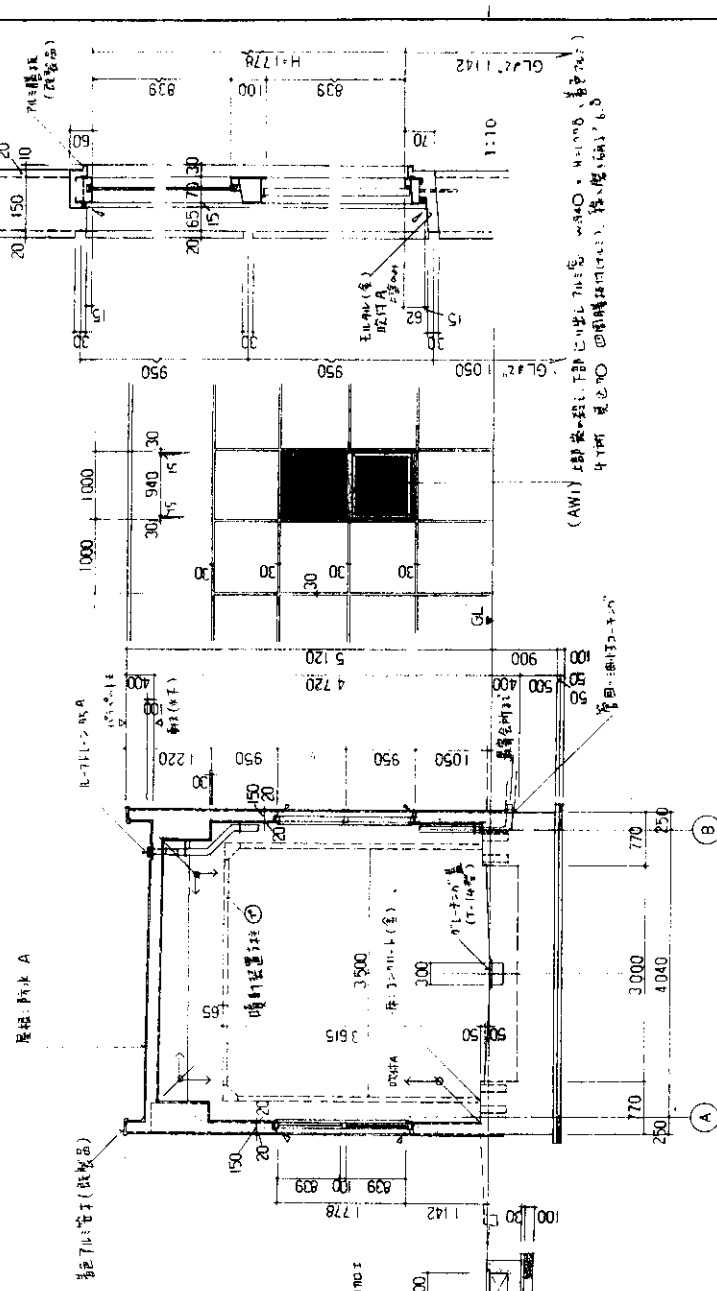


B-⑧ 断面詳細図

縮小


特記事項




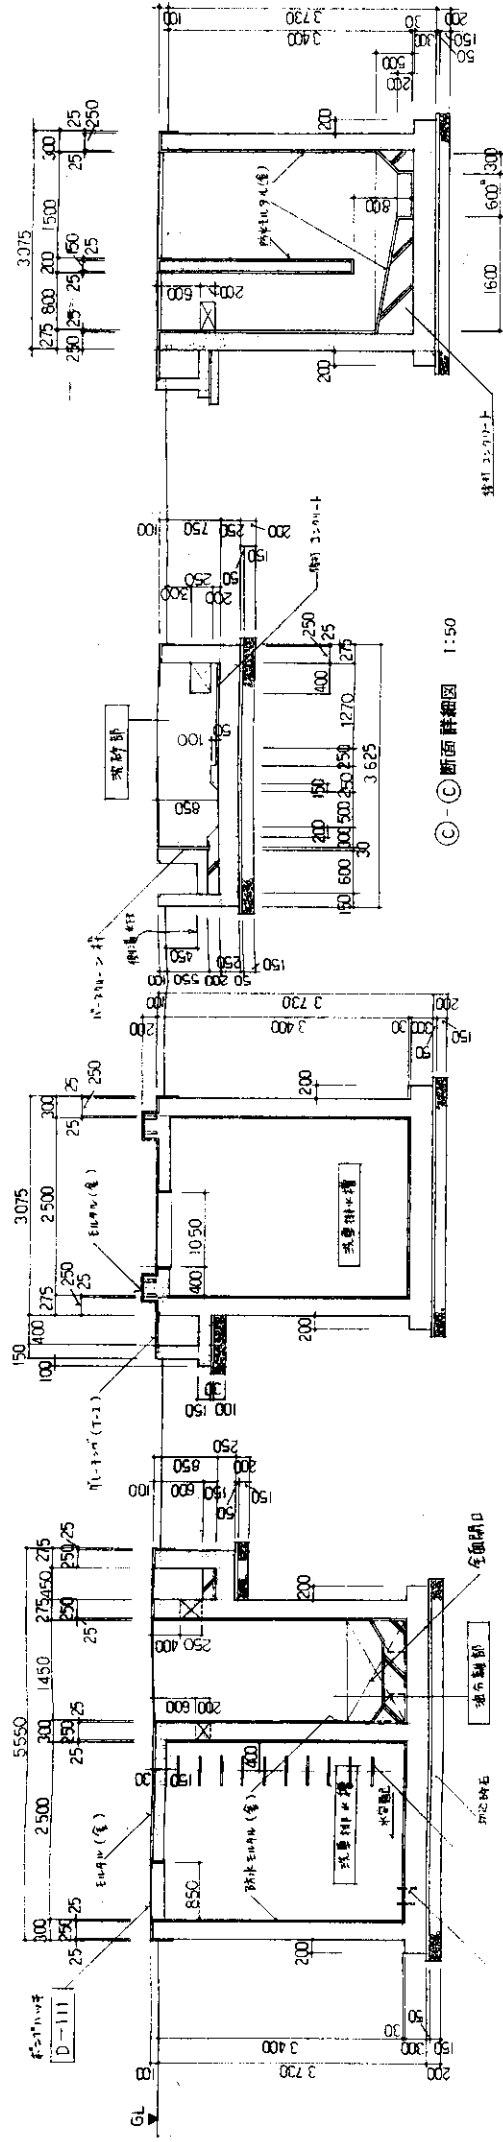



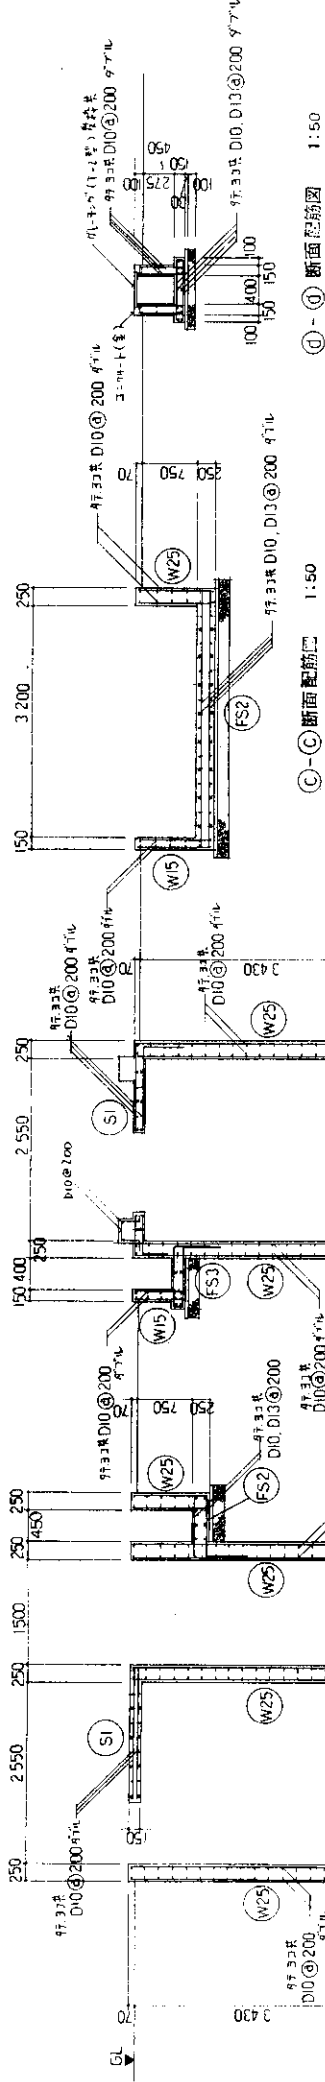


①-① 断面配筋图 1:50

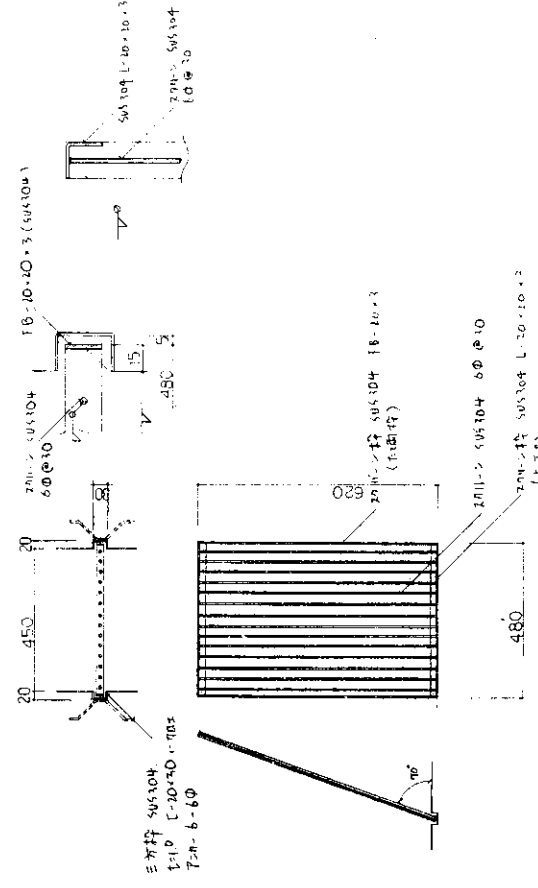

詳細図 1:10

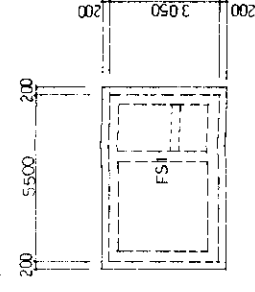

底部伏区 1:100

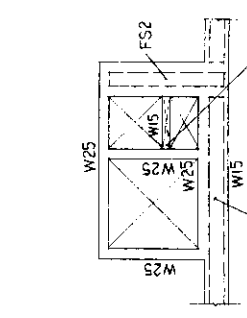

中层部伏 图 1:100

床版リスト			壁リスト		
壁版	壁高	位置	構造	方向	中央
F1	150	上端筋	D10 ③ 200	D10 ③ 200	中央
		下端筋			
F2	250	上端筋	D10 ③ 200	D10 ③ 200	中央
		下端筋			
F3	150	上端筋	D10 ③ 200	D10 ③ 200	中央
		下端筋			


縮小図


断面詳細図 断面配筋図


2008

1000

4. 水中井戸ポンプ据付

さく井構造図 1/1000

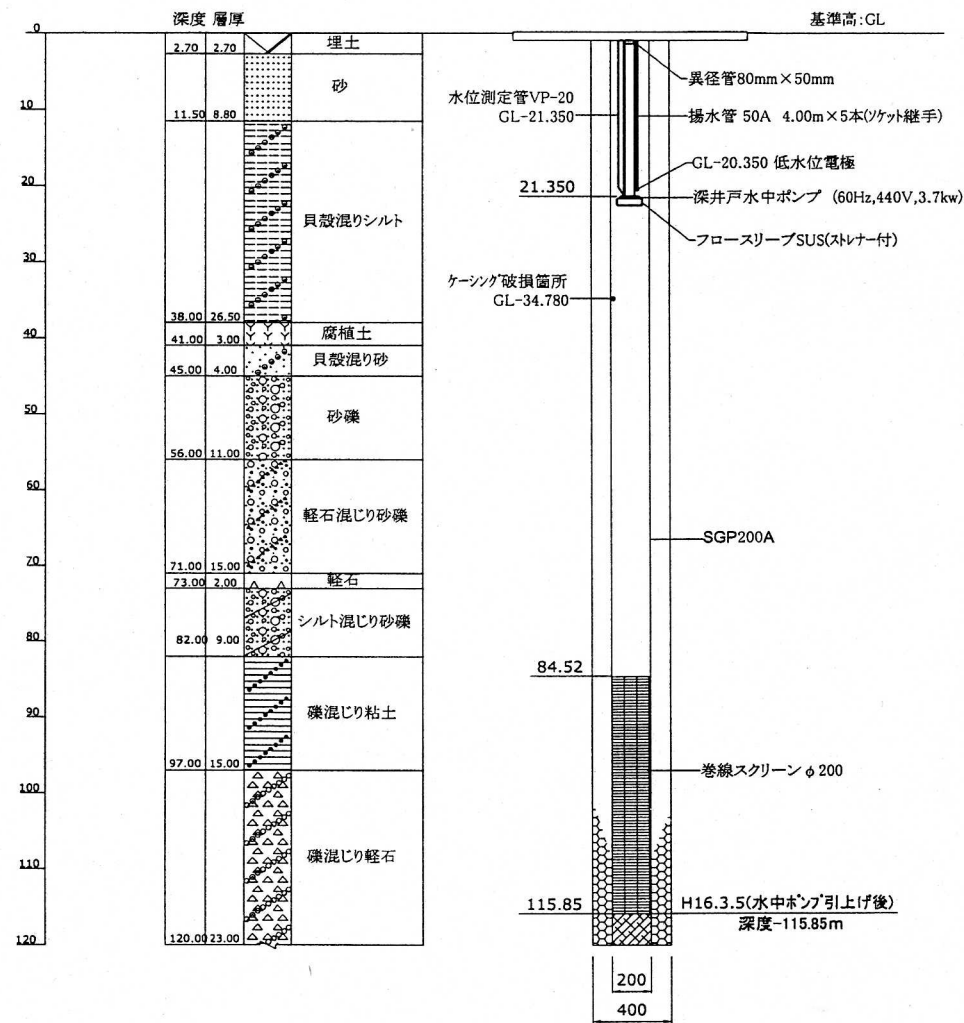

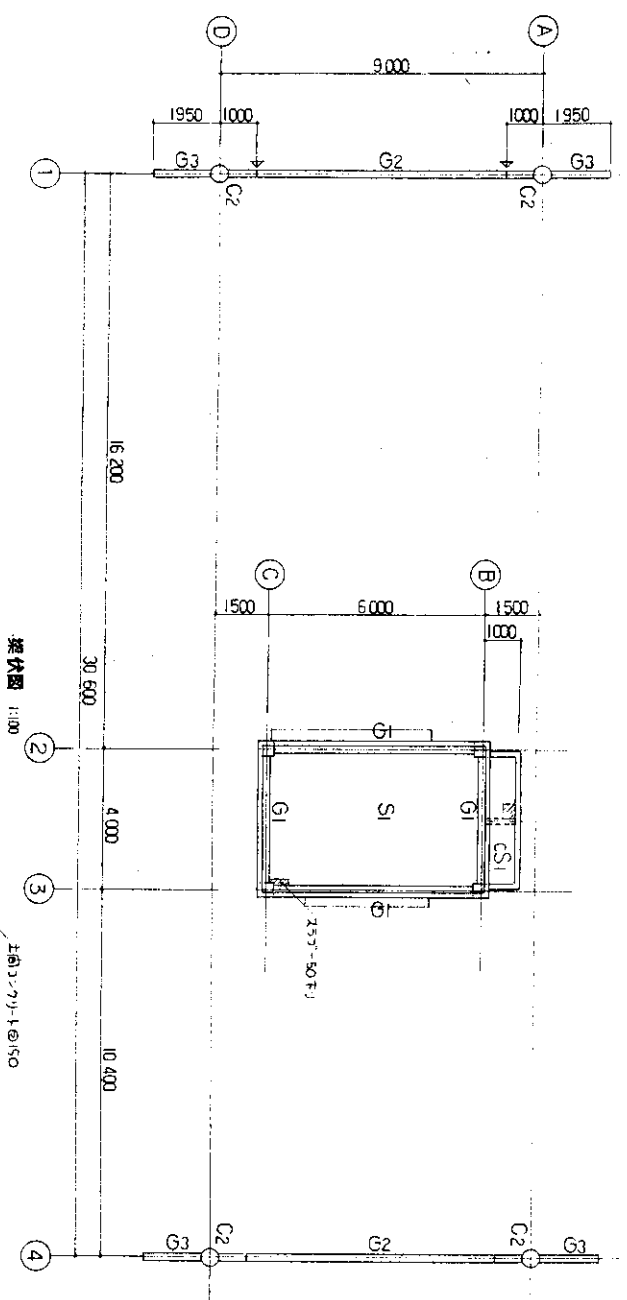







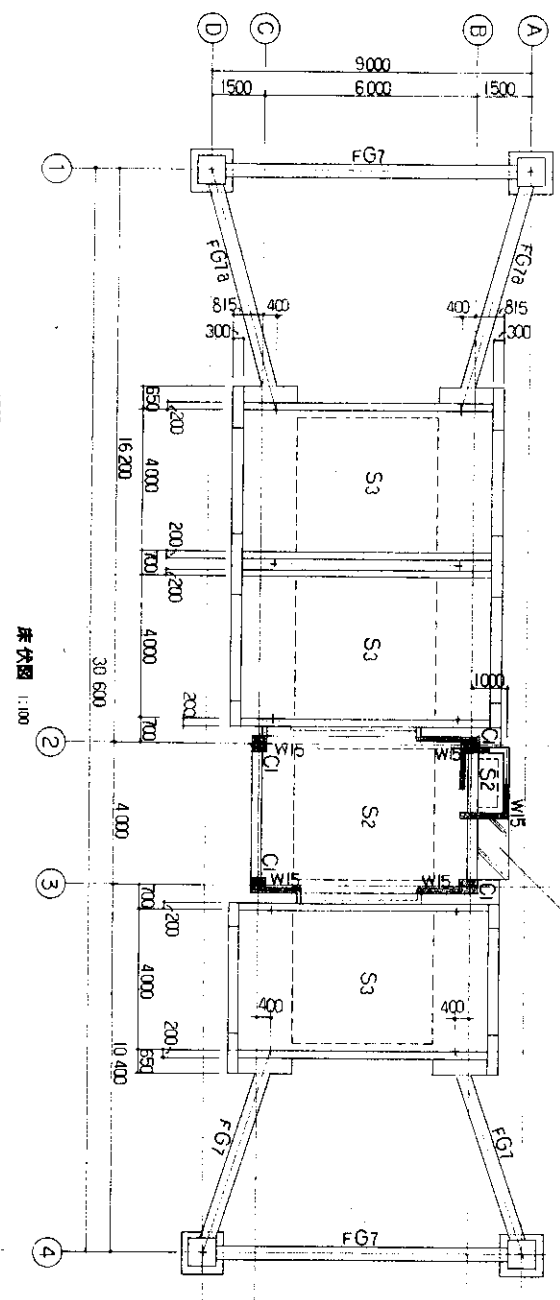



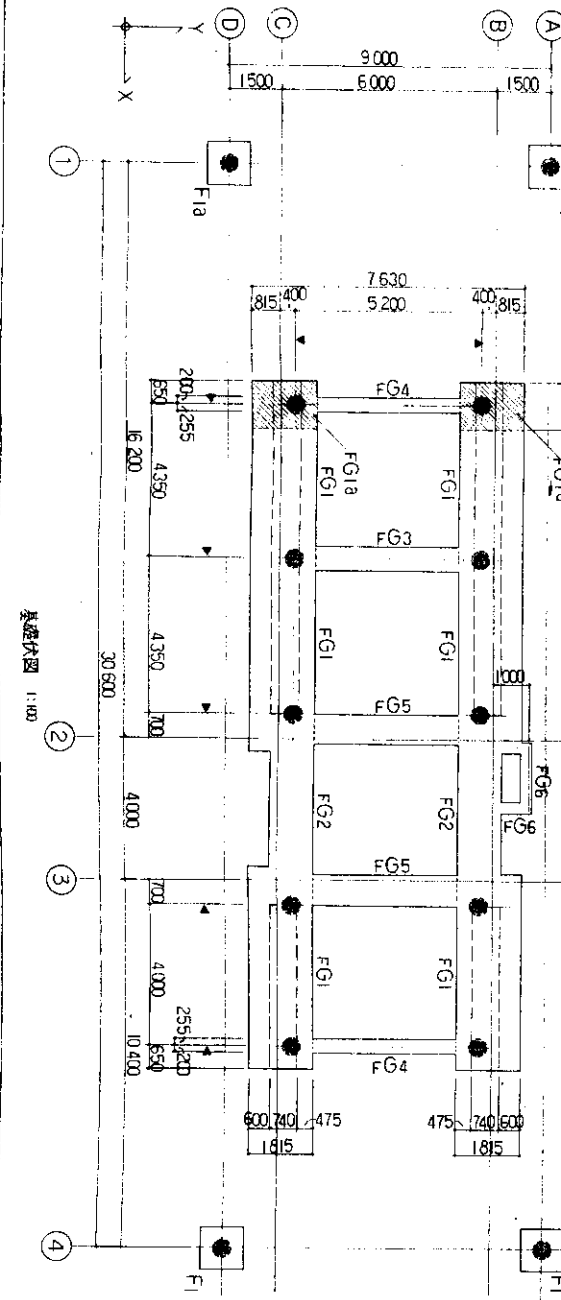





