
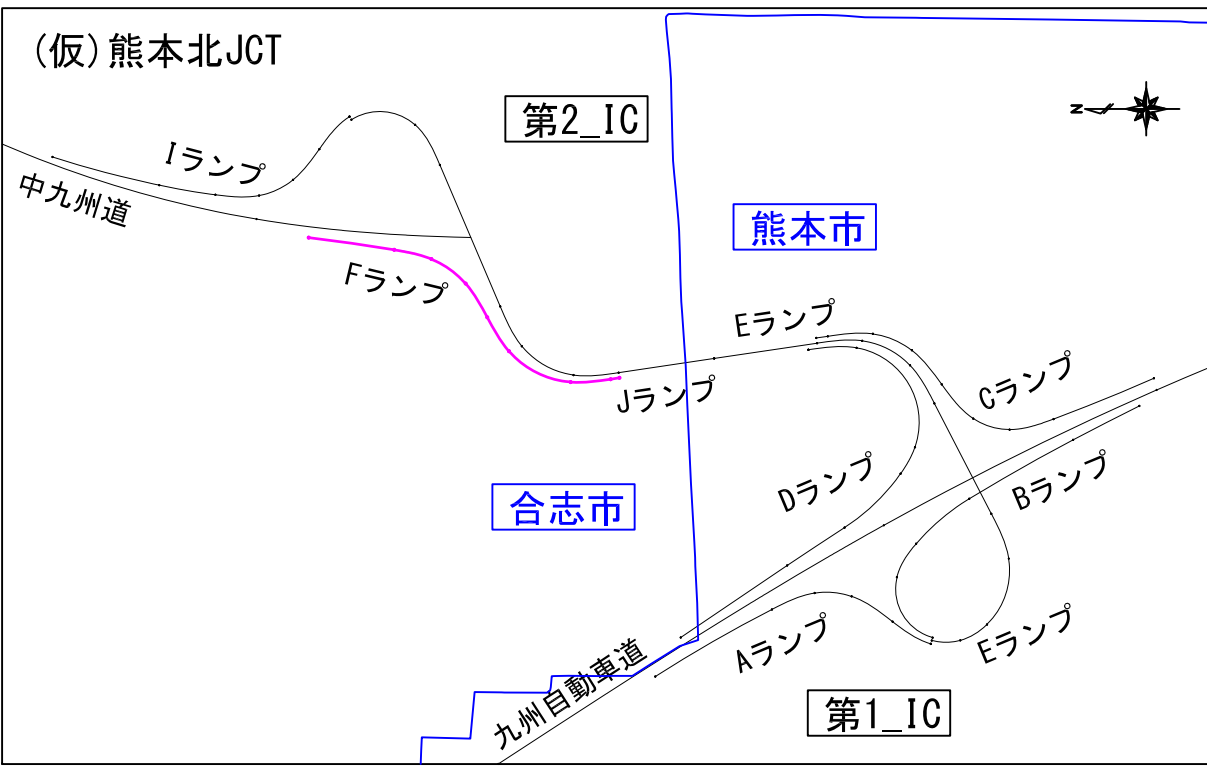




(仮)熊本北JCT 第2 I C フランプ 縦断図

V=1: 200
H=1:1000

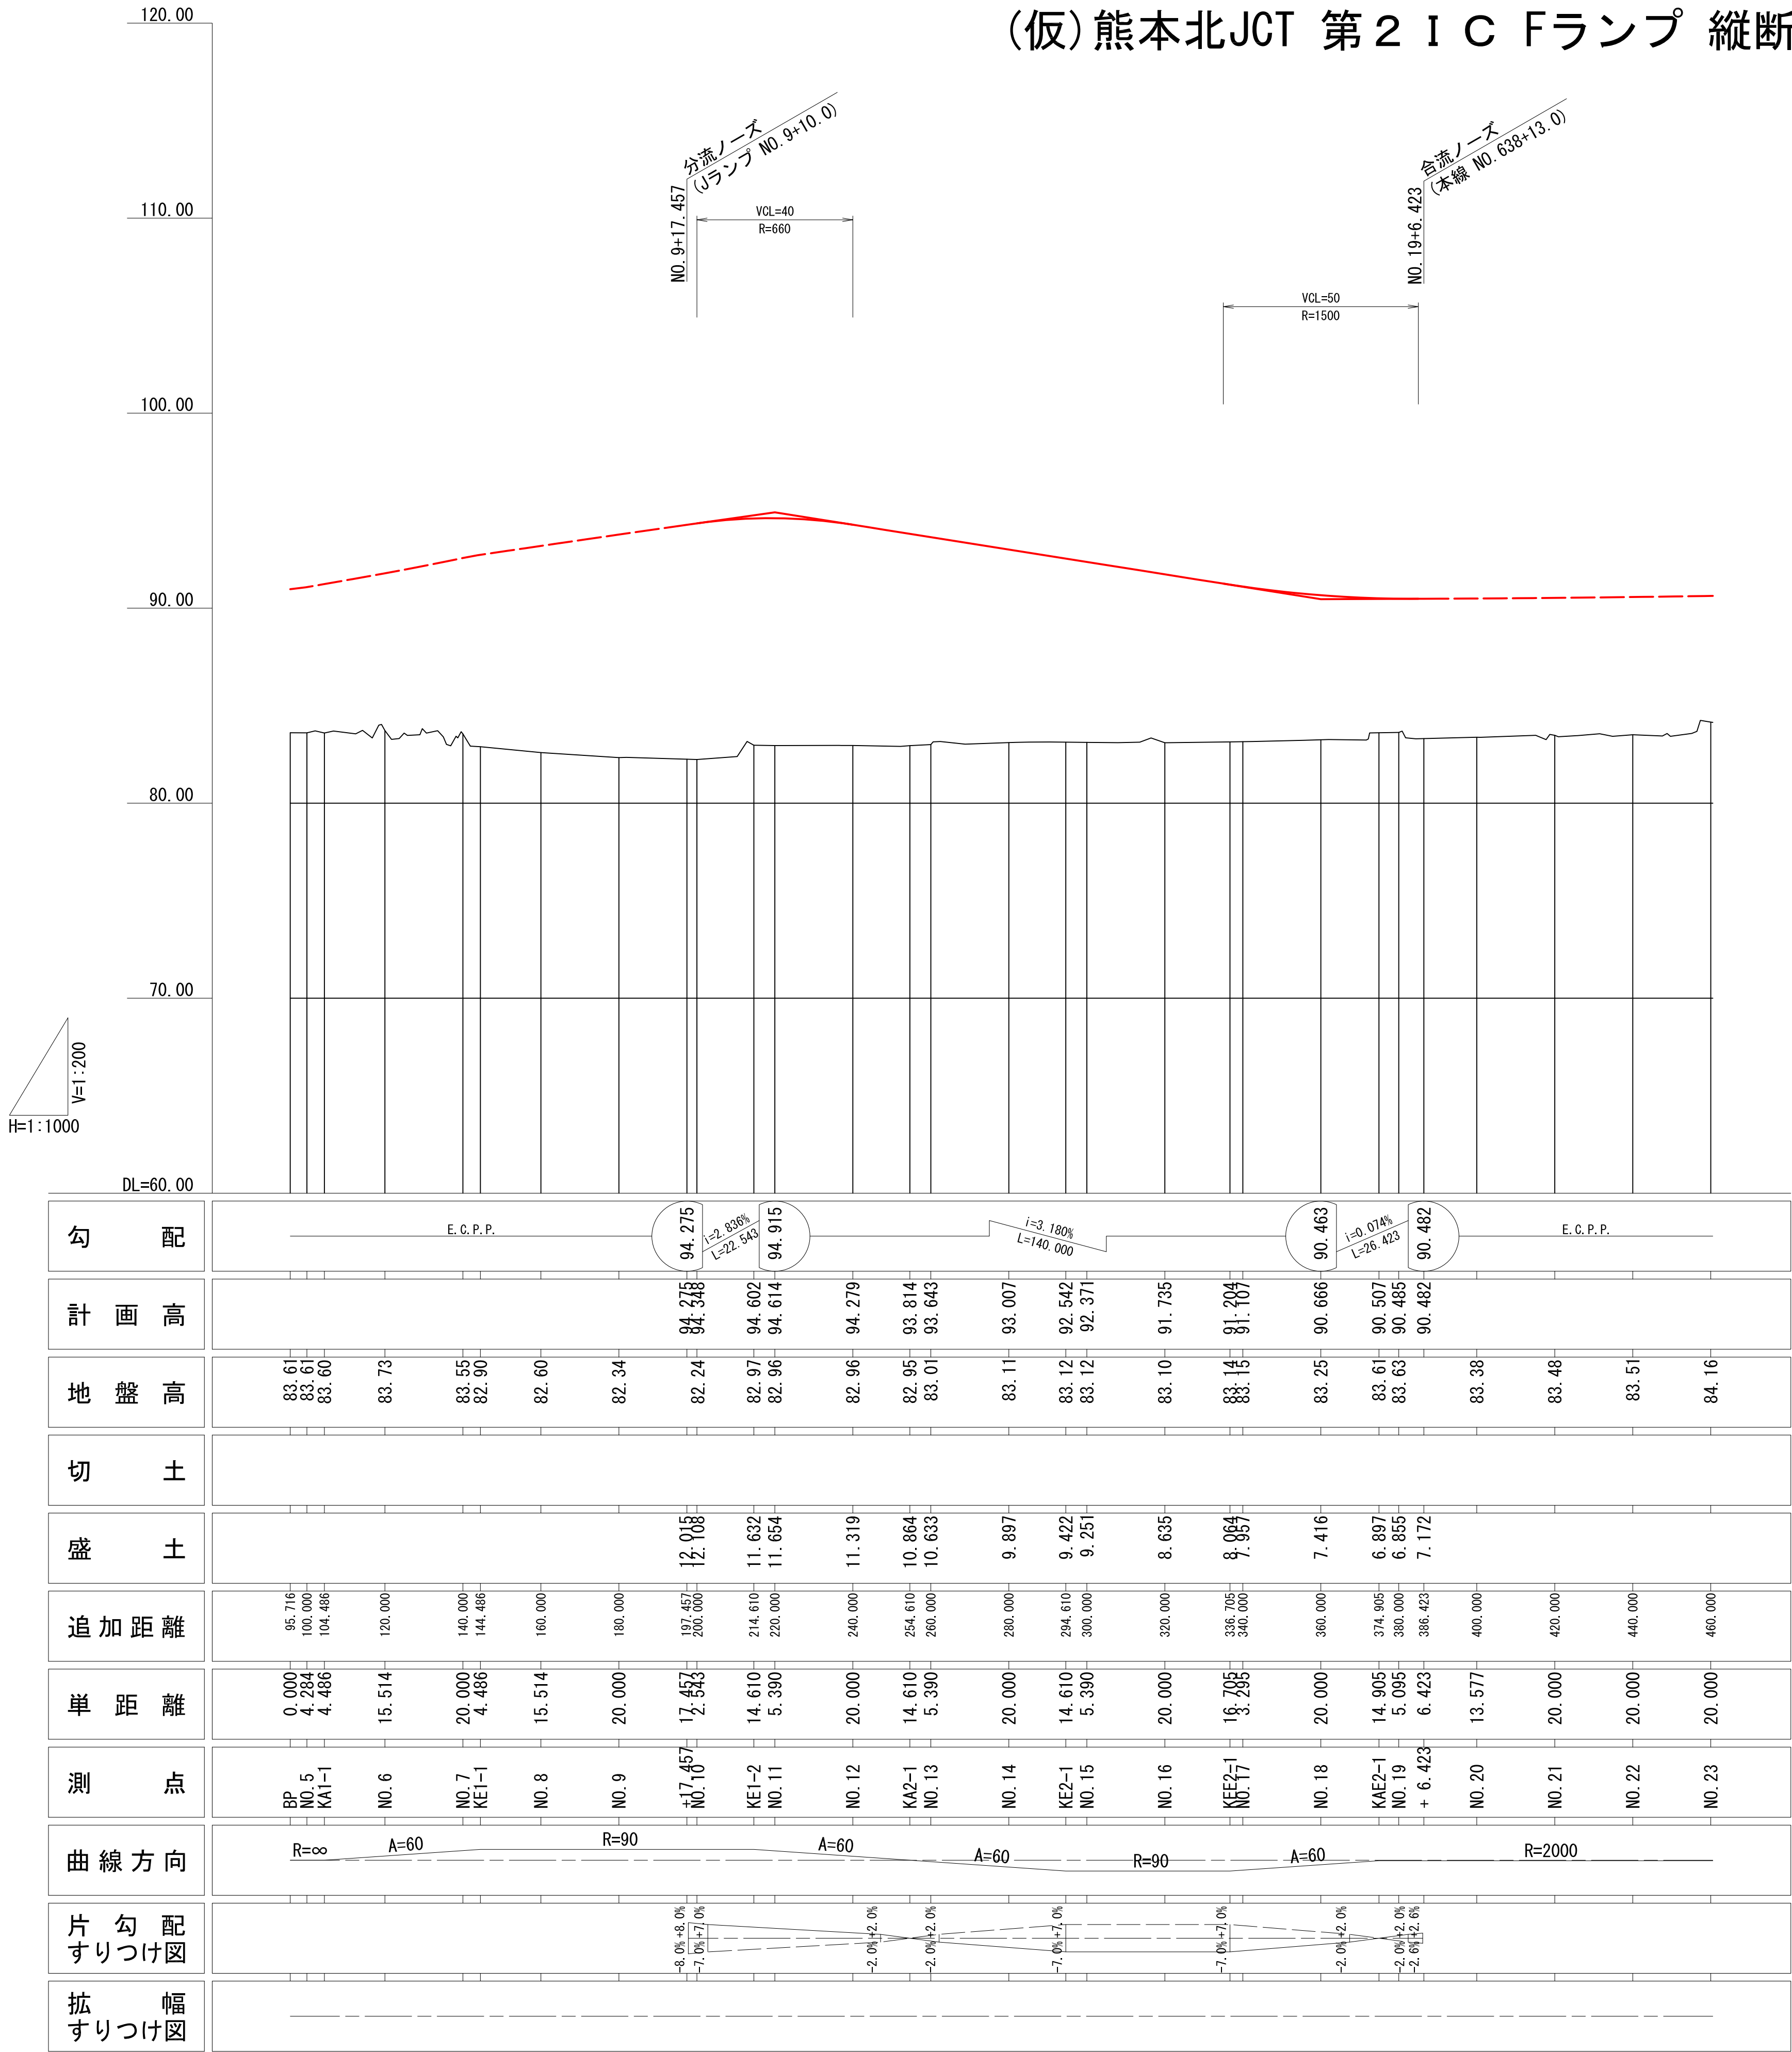



(仮)熊本北JCT 第2 I C Iランプ 縦断面図

V=1: 200
H=1:1000

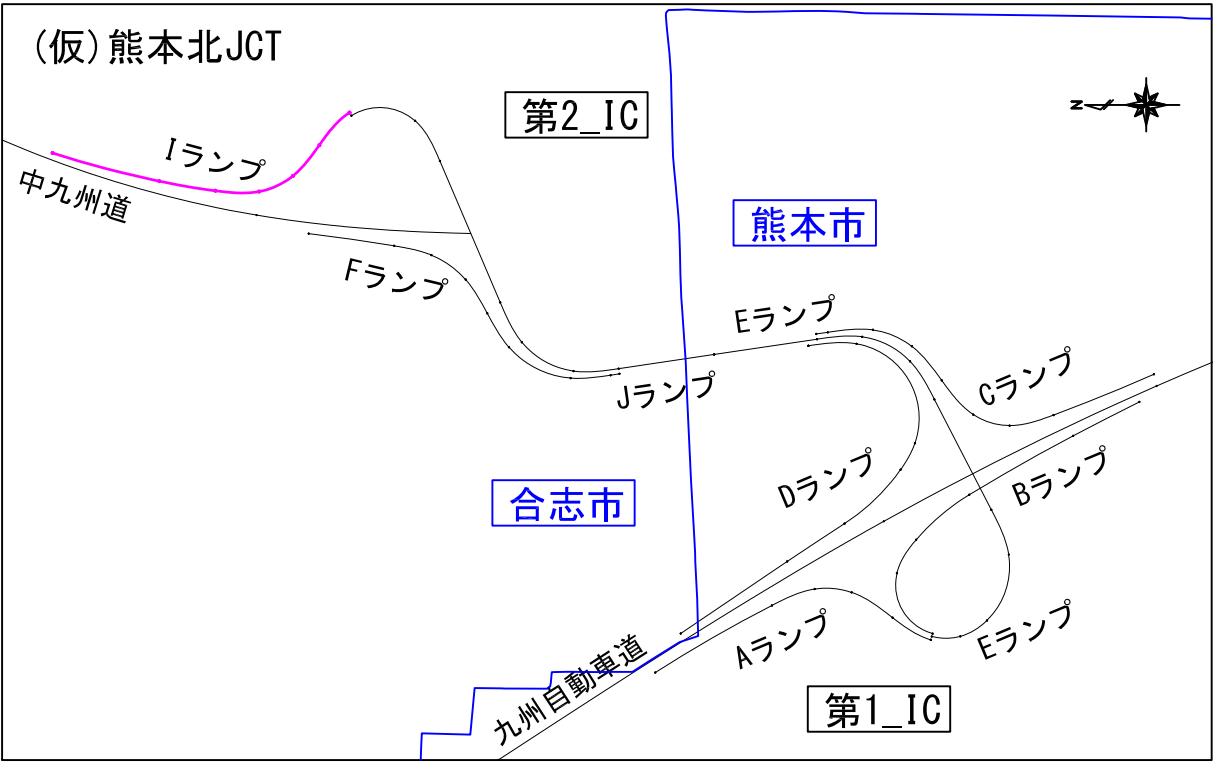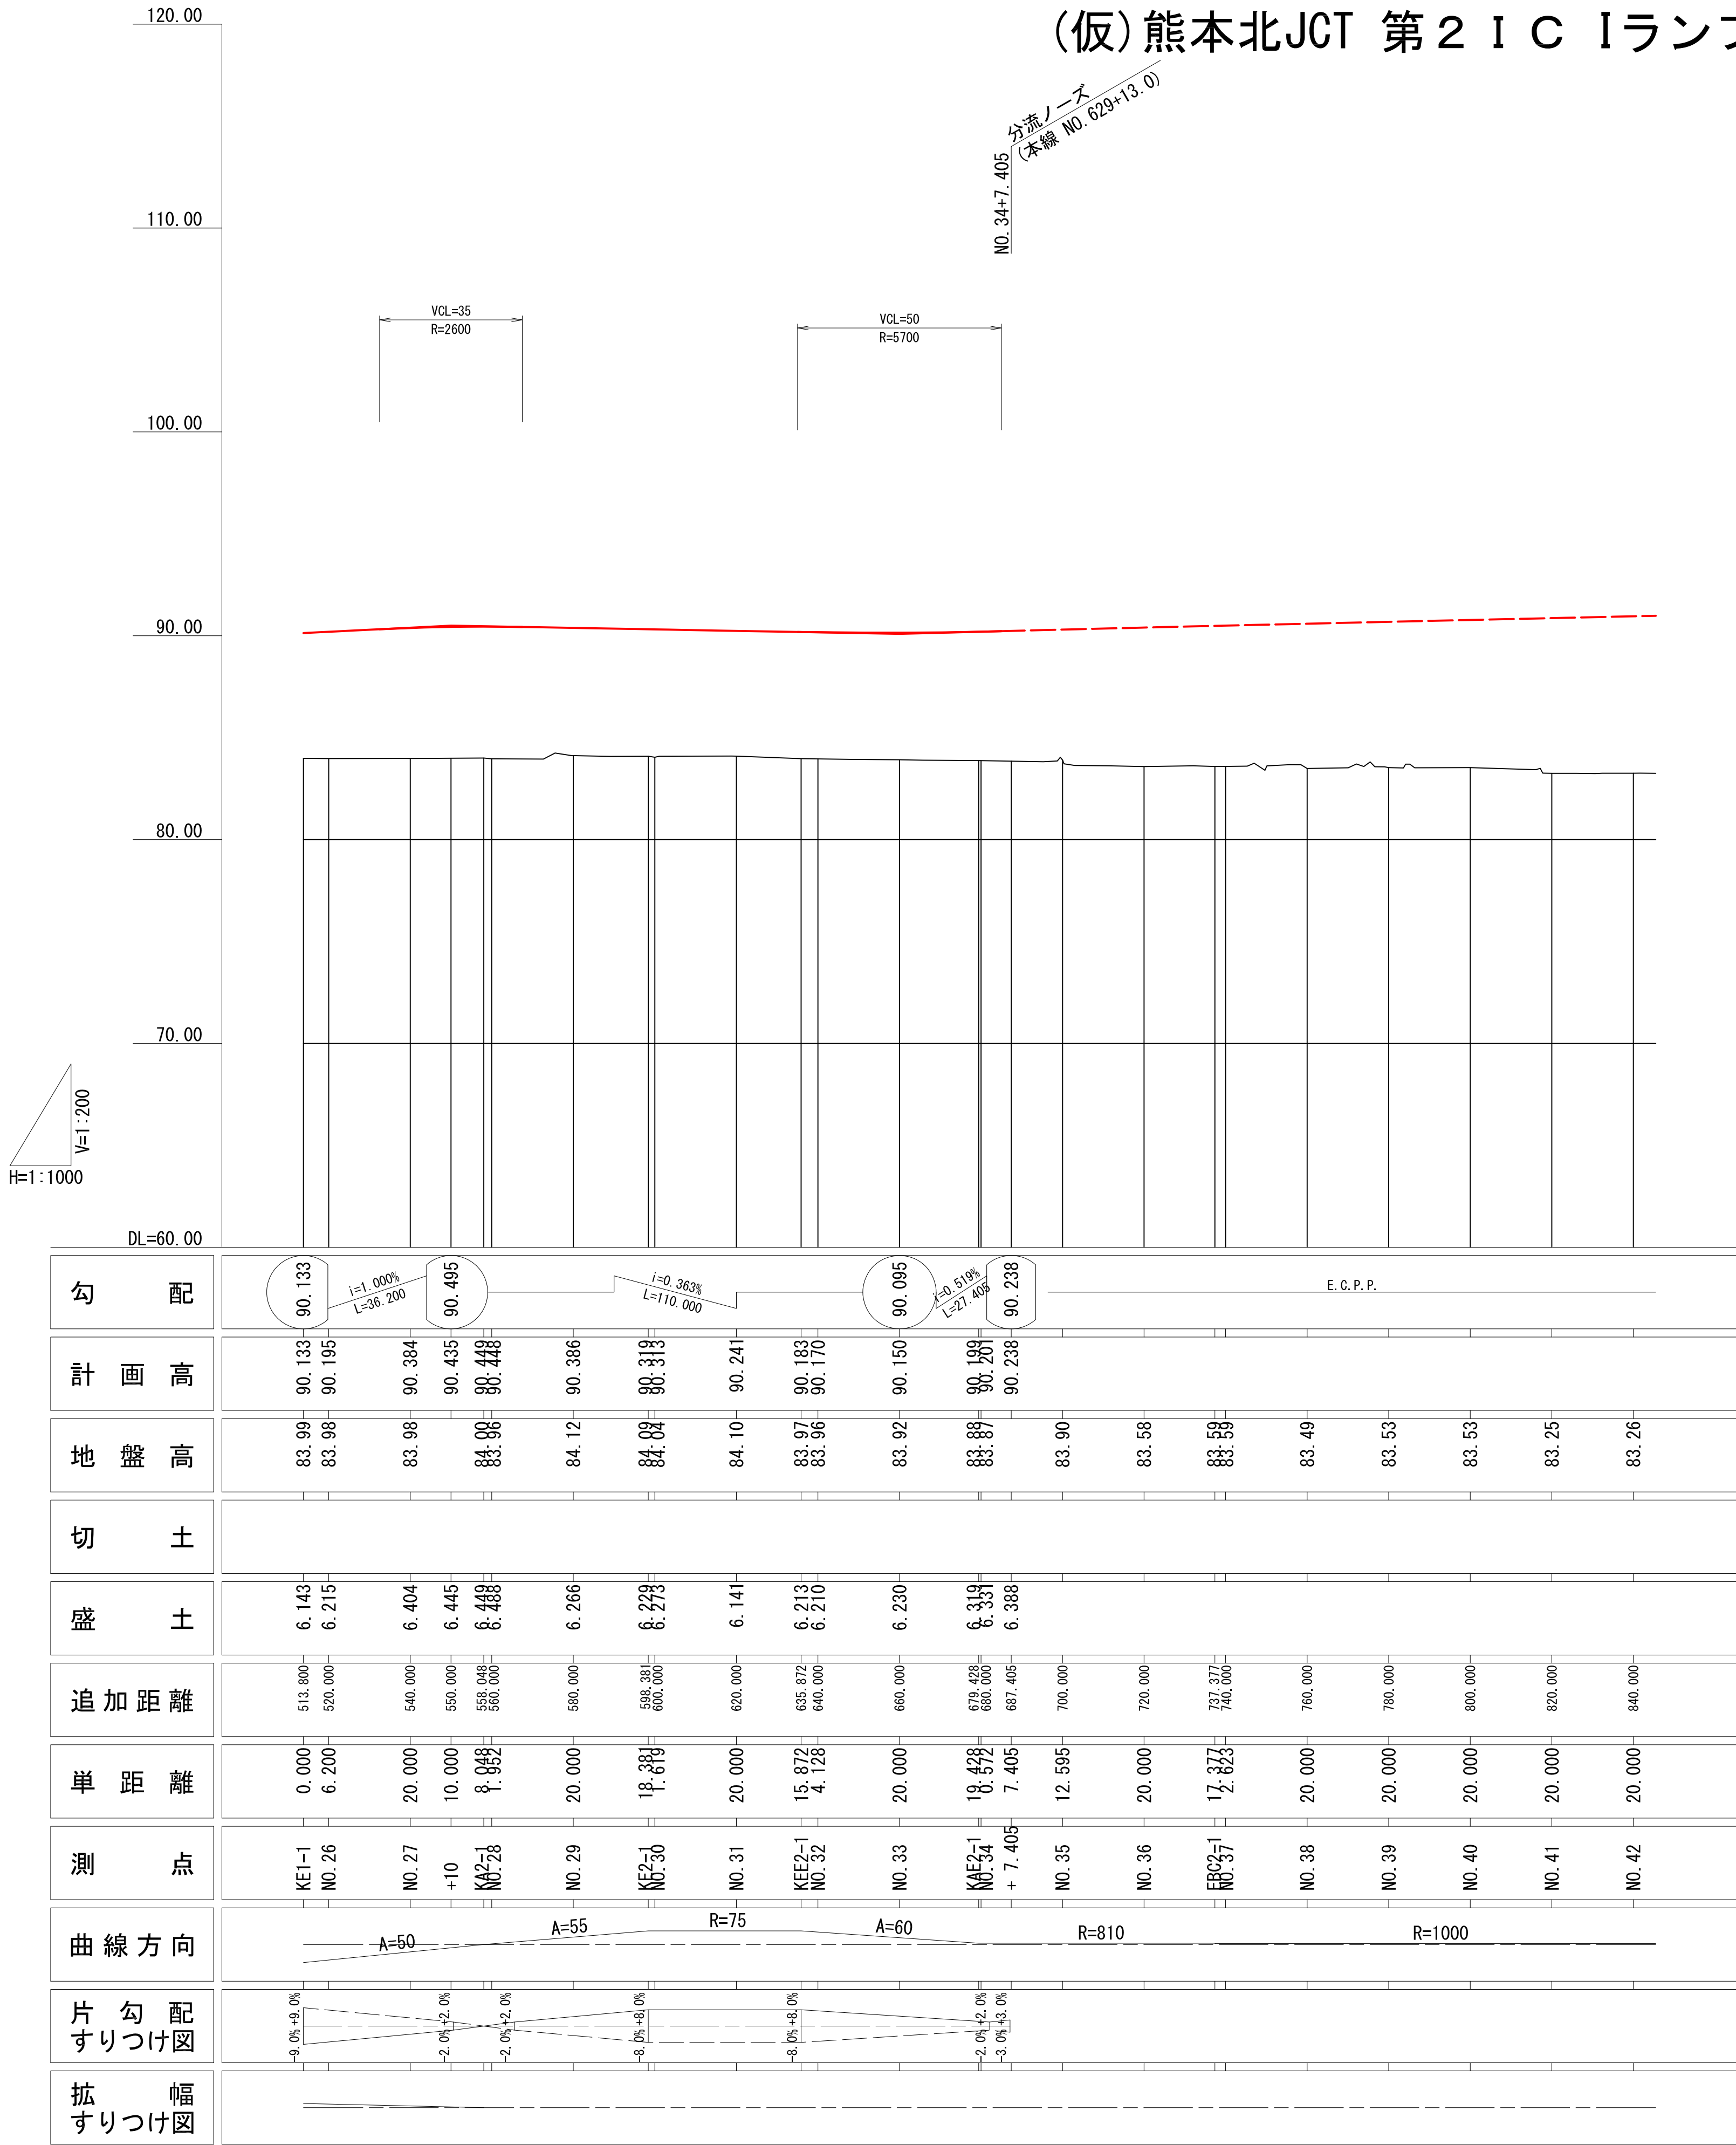



(仮)熊本北JCT 第2 I C Jランプ 縦断図

V=1: 200
H=1:1000

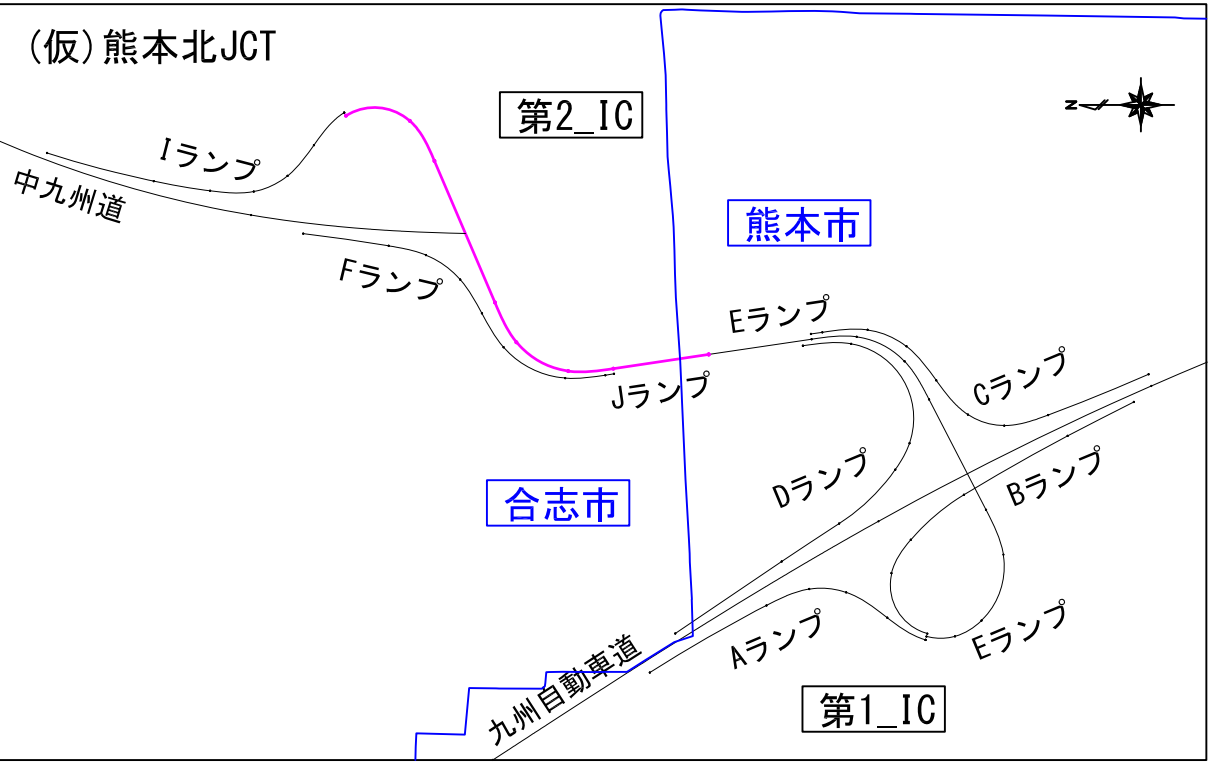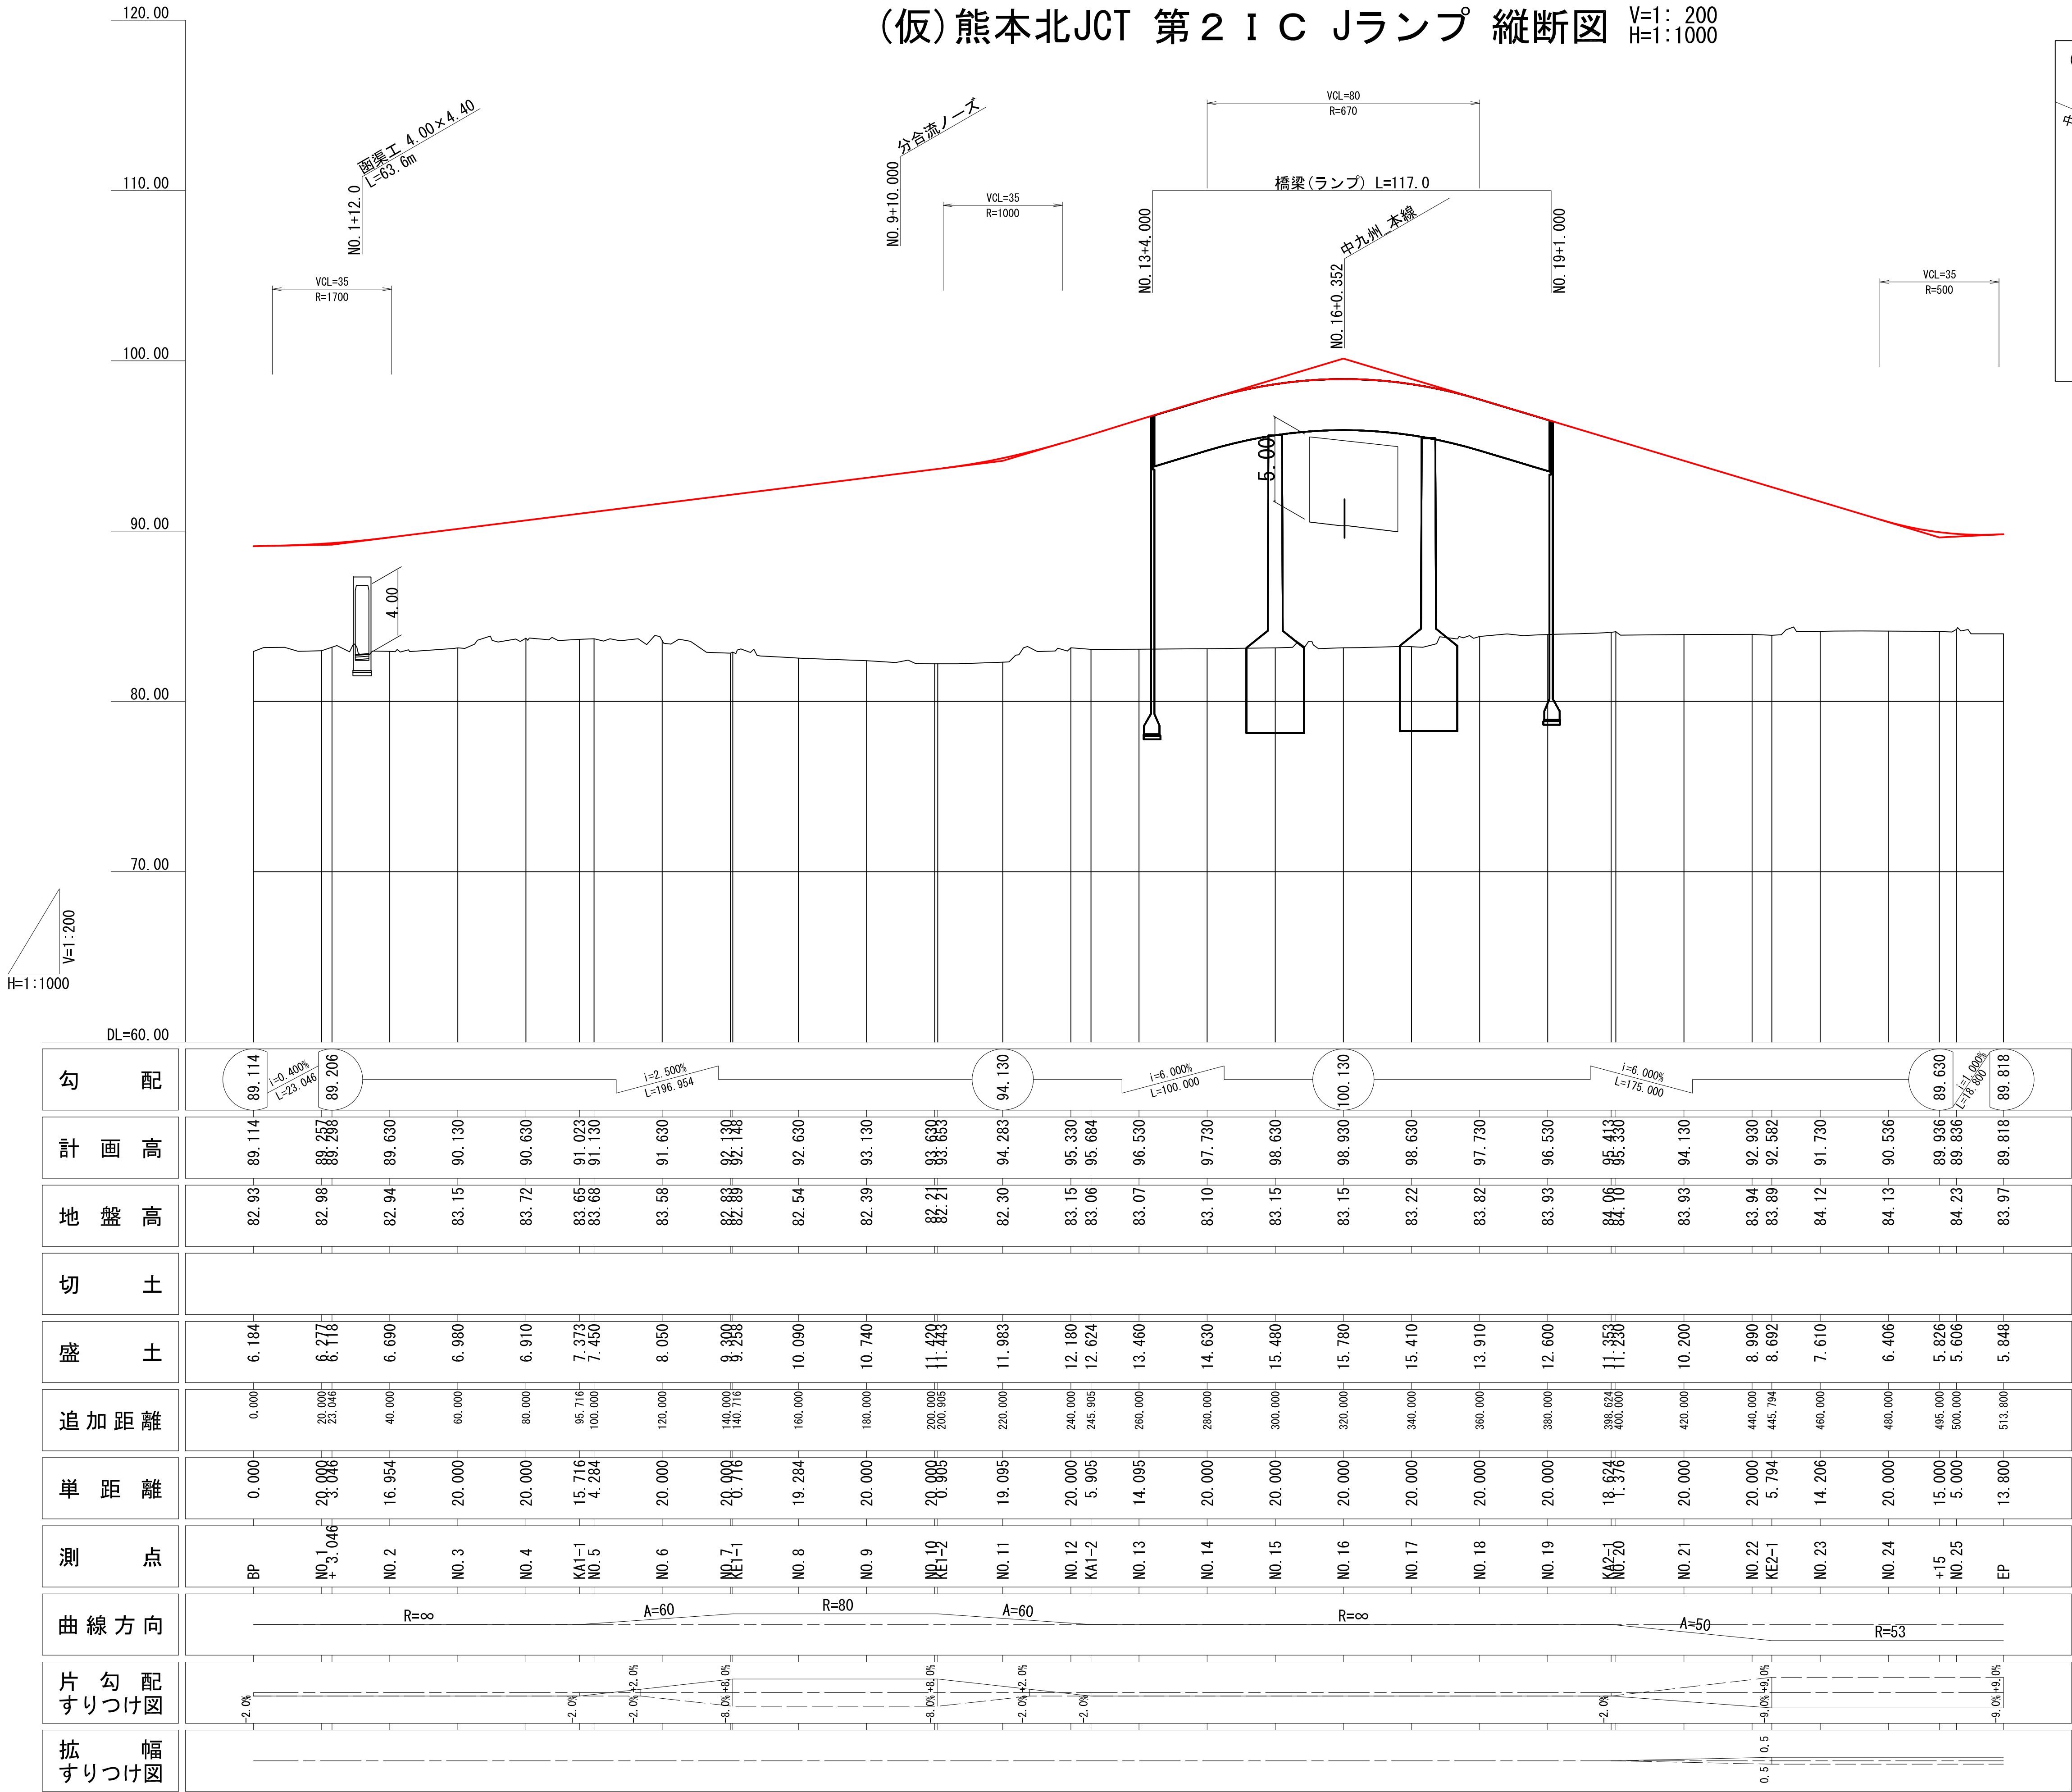



(仮)熊本北JCT 第1 I C Aランプ 縦断面図

V=1: 200
H=1:1000

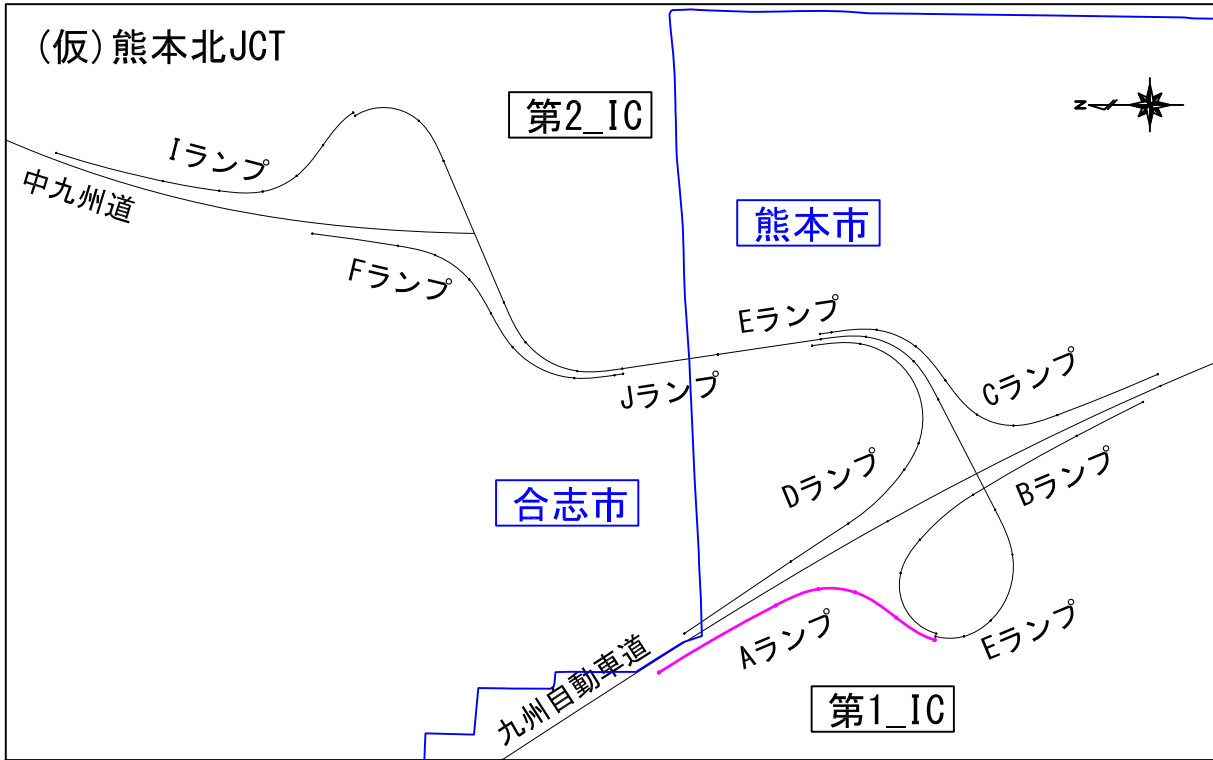
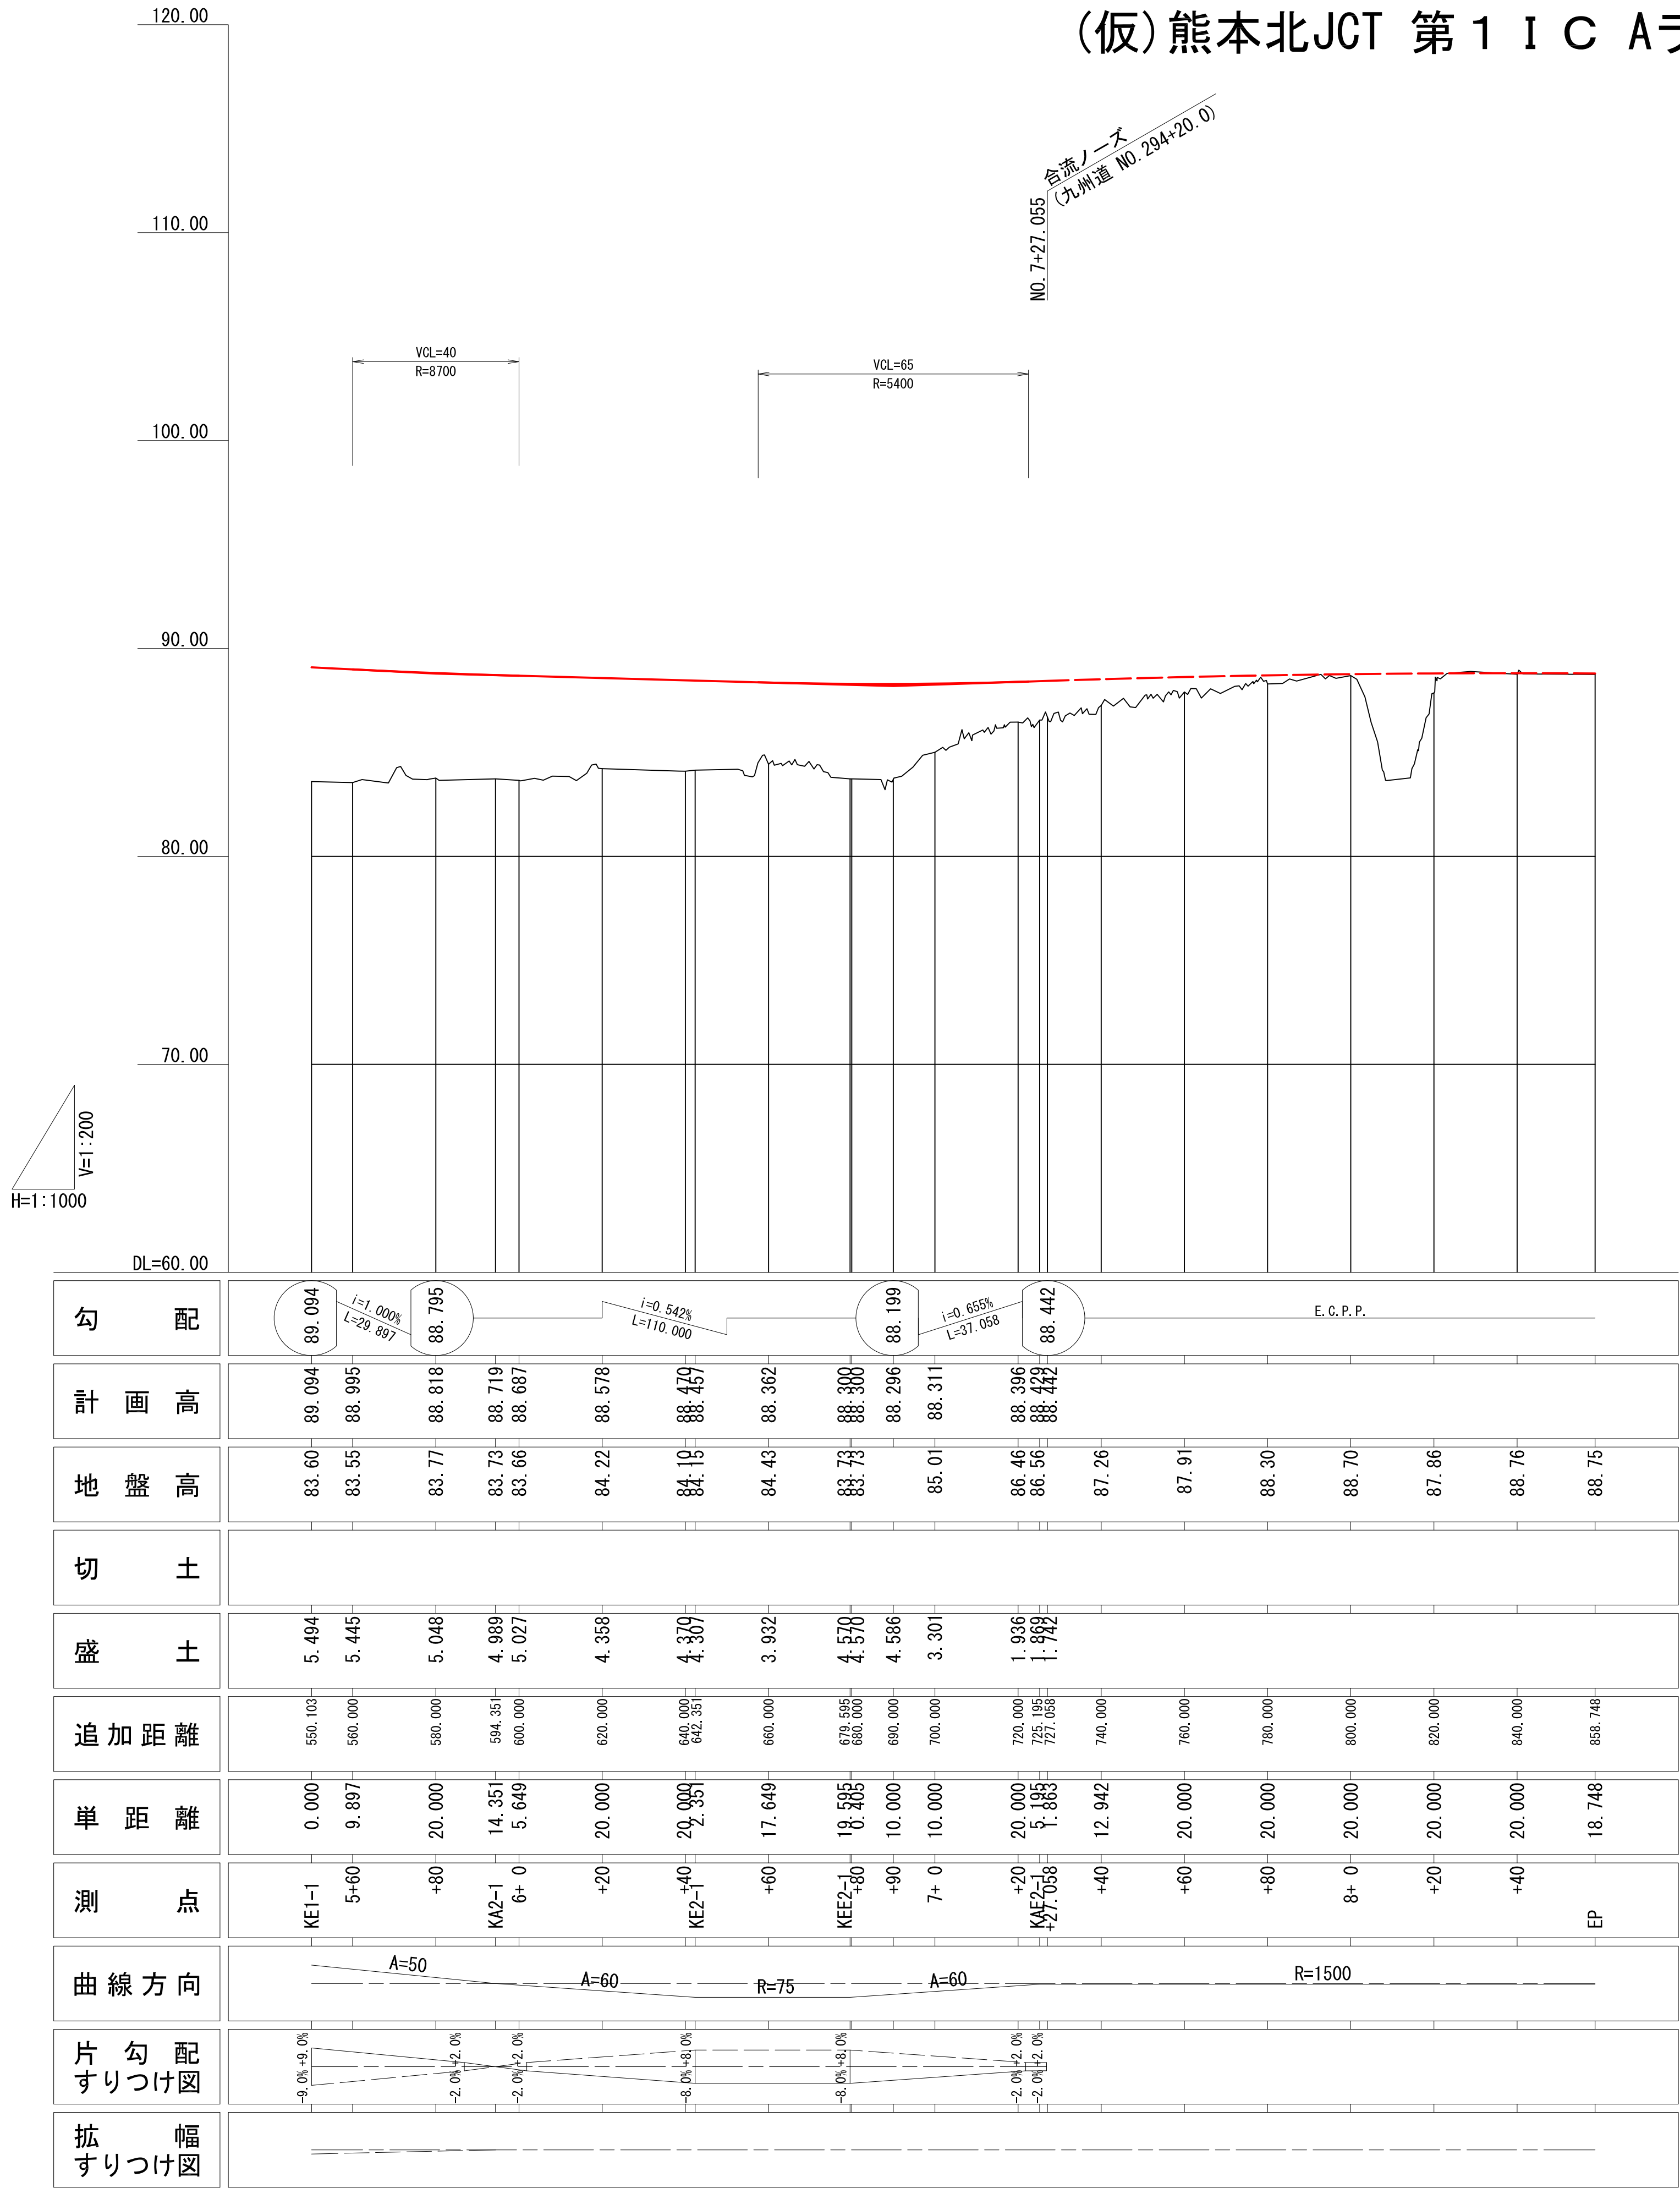


(仮)熊本北JCT 第1 I C Bランプ 縦断図



V=1: 200
H=1:1000

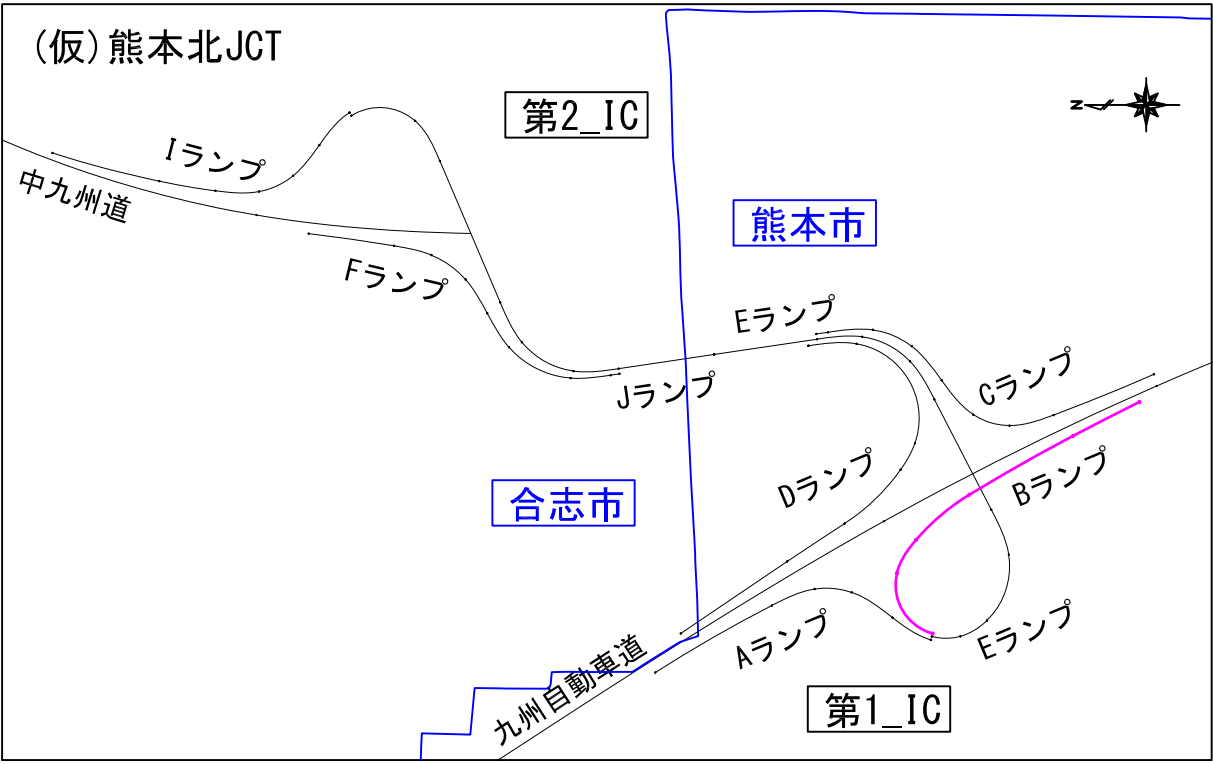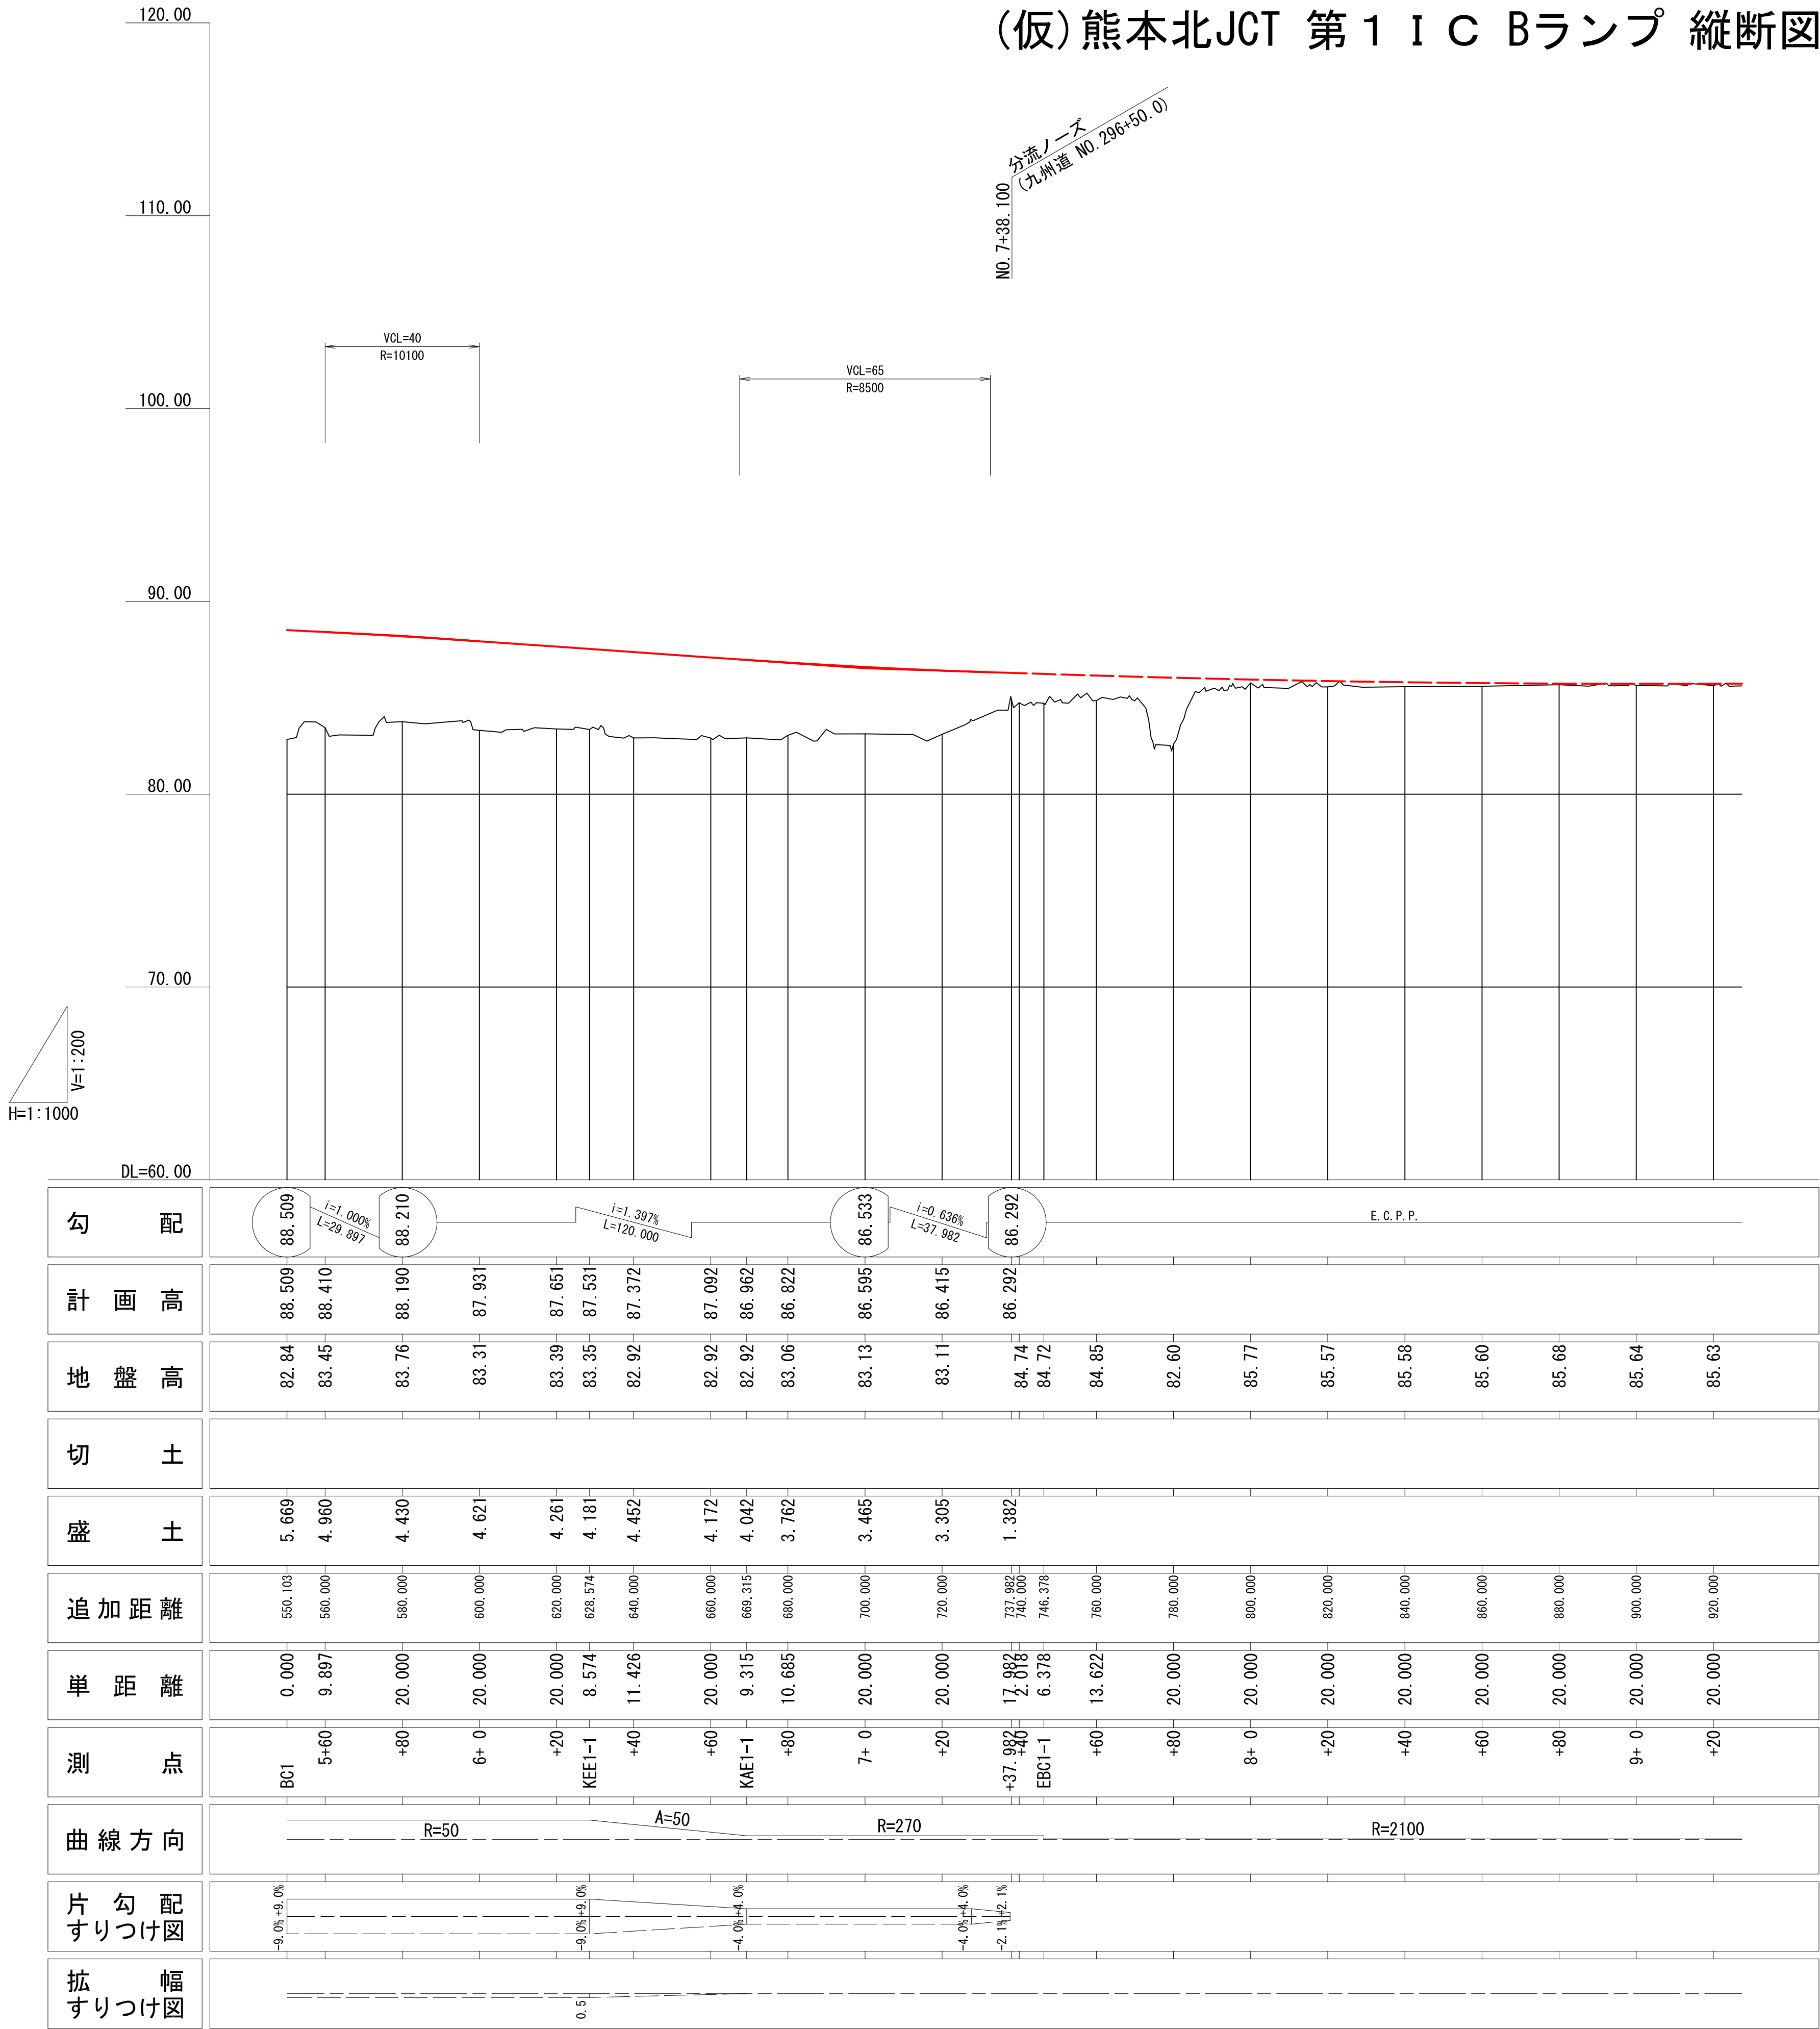

V=1 : 200
H=1 : 1000

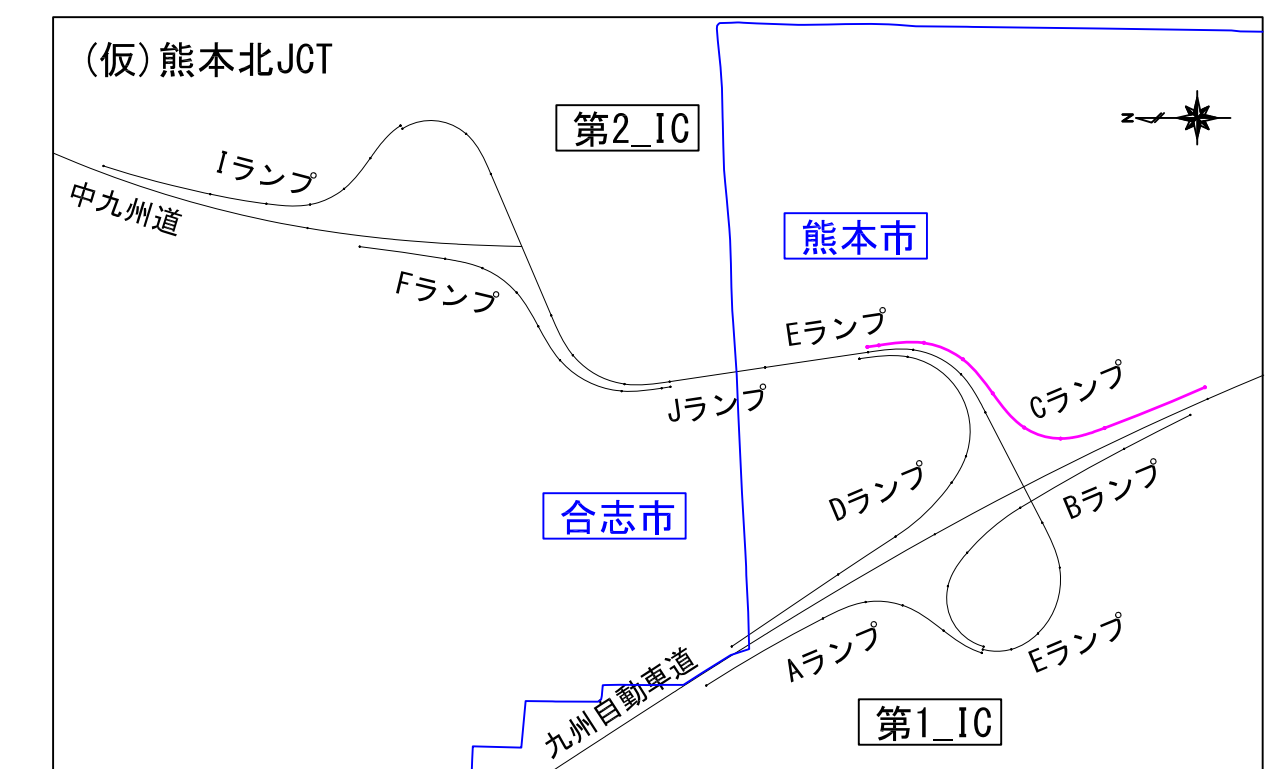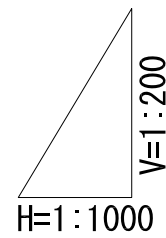

V=1 : 200
H=1 : 1000

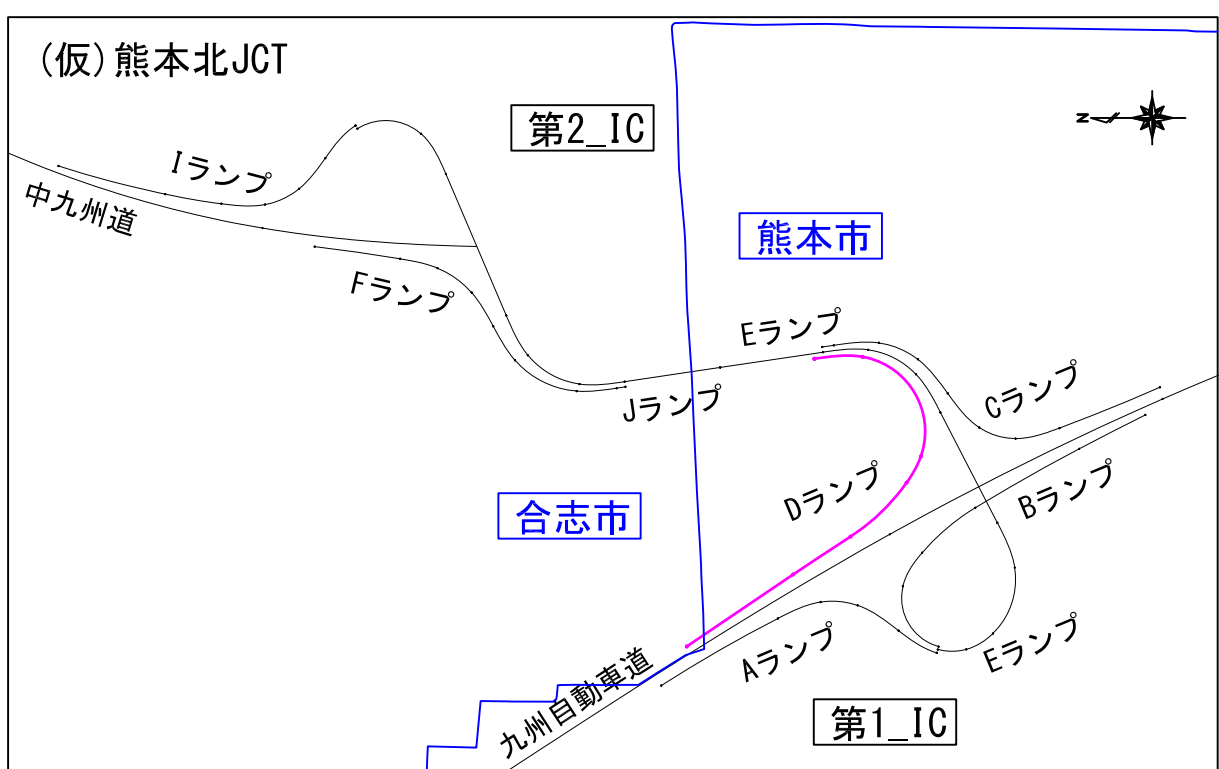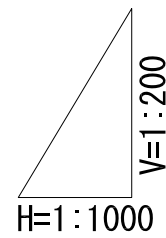

(仮)熊本北JCT 第1 I C Eランプ 縦断図

V=1: 200
H=1:1000

